



DISCLAIMER

This document or some parts of it may not be accessible when using adaptive technology.

If you require assistance with accessing the content of the document, please contact the Planning team and quote the document name and the web page you found it on:

- email: dutyplanner@ashfield.gov.uk

ARTICLE

4 - DALESTORTH

CLOSE





Ref. No. 7.

ASHFIELD DISTRICT COUNCIL

MEMORANDUM

TO: SOLICITOR

FROM: MD & DIR. OF TECH. SERVICES

YOUR REF: M. SACHDEVA

OUR REF: PW/DC/17

**SUBJECT: ARTICLE 5(4) DIRECTION-LAND AT DALESTORTH CLOSE SUTTON IN
ASHFIELD**

DATE: 16TH JUNE 1997

I have recently received confirmation that the Secretary of State for the Environment has approved the above direction subject to technical modifications.

A copy of the modified Direction is enclosed for your safekeeping.

I would be grateful if you could make the necessary entry in the local land charges register.

for The Managing Director & Director of Technical Services

Ref. No. 7.

ASHFIELD DISTRICT COUNCIL

TOWN AND COUNTRY PLANNING (GENERAL PERMITTED DEVELOPMENT) ORDER 1995

DIRECTION MADE UNDER ARTICLE 4(1) TO WHICH ARTICLE 5(4) APPLIES

WHEREAS the Council of the District of Ashfield being the appropriate local planning authority within the meaning of article 4(6) of the Town and Country Planning (General Permitted Development) Order 1995, are satisfied that it is expedient that development of the description(s) set out in the Schedule below should not be carried out on land shown edged/coloured red on the attached plan, unless permission is granted on an application made under Part III of the Town and Country Planning Act 1990,

AND WHEREAS the Council consider that development of the said description(s) and that the provisions of paragraph 4 of article 5 of the Town and Country Planning (General Permitted Development) Order 1995 apply,

NOW THEREFORE the said Council in pursuance of the power conferred on them by article 4(1) of the Town and Country Planning (General Permitted Development) Order 1995 hereby direct that the permission granted by article 3 of the said Order shall not apply to development on the said land of the description(s) set out in the Schedule below.

THIS DIRECTION is made under article 4(1) of the said Order and, in accordance with article 5(4), shall remain in force until 13/07/97 (being six months from the date of this Direction) and shall then expire unless it has been approved by the Secretary of State for the Environment.

SCHEDULE


The enlargement, improvement or other alteration of a dwellinghouse; the erection or construction of a porch outside any external door; the provision within the curtilage of a dwellinghouse of any building or enclosure (including greenhouses and sheds), required for the purpose incidental to the enjoyment of the dwellinghouse as such; being development comprised within Classes A, D and E of Part 1 of Schedule 2 to the said Order and not being development comprised within any other Class.

Given under the Common Seal of the Ashfield District Council of Nottinghamshire this 14th day of January 1997 the Council was affixed to this Direction in the presence


.....
[Redacted signature area]

Solicitor to the Council, and

Chairman of the Council.

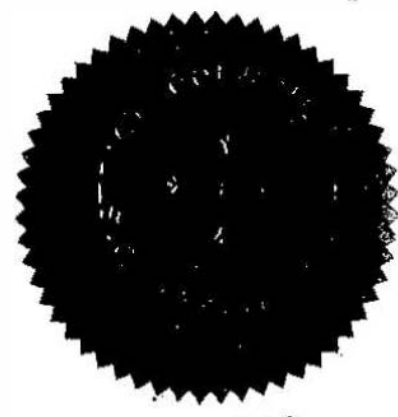

18909

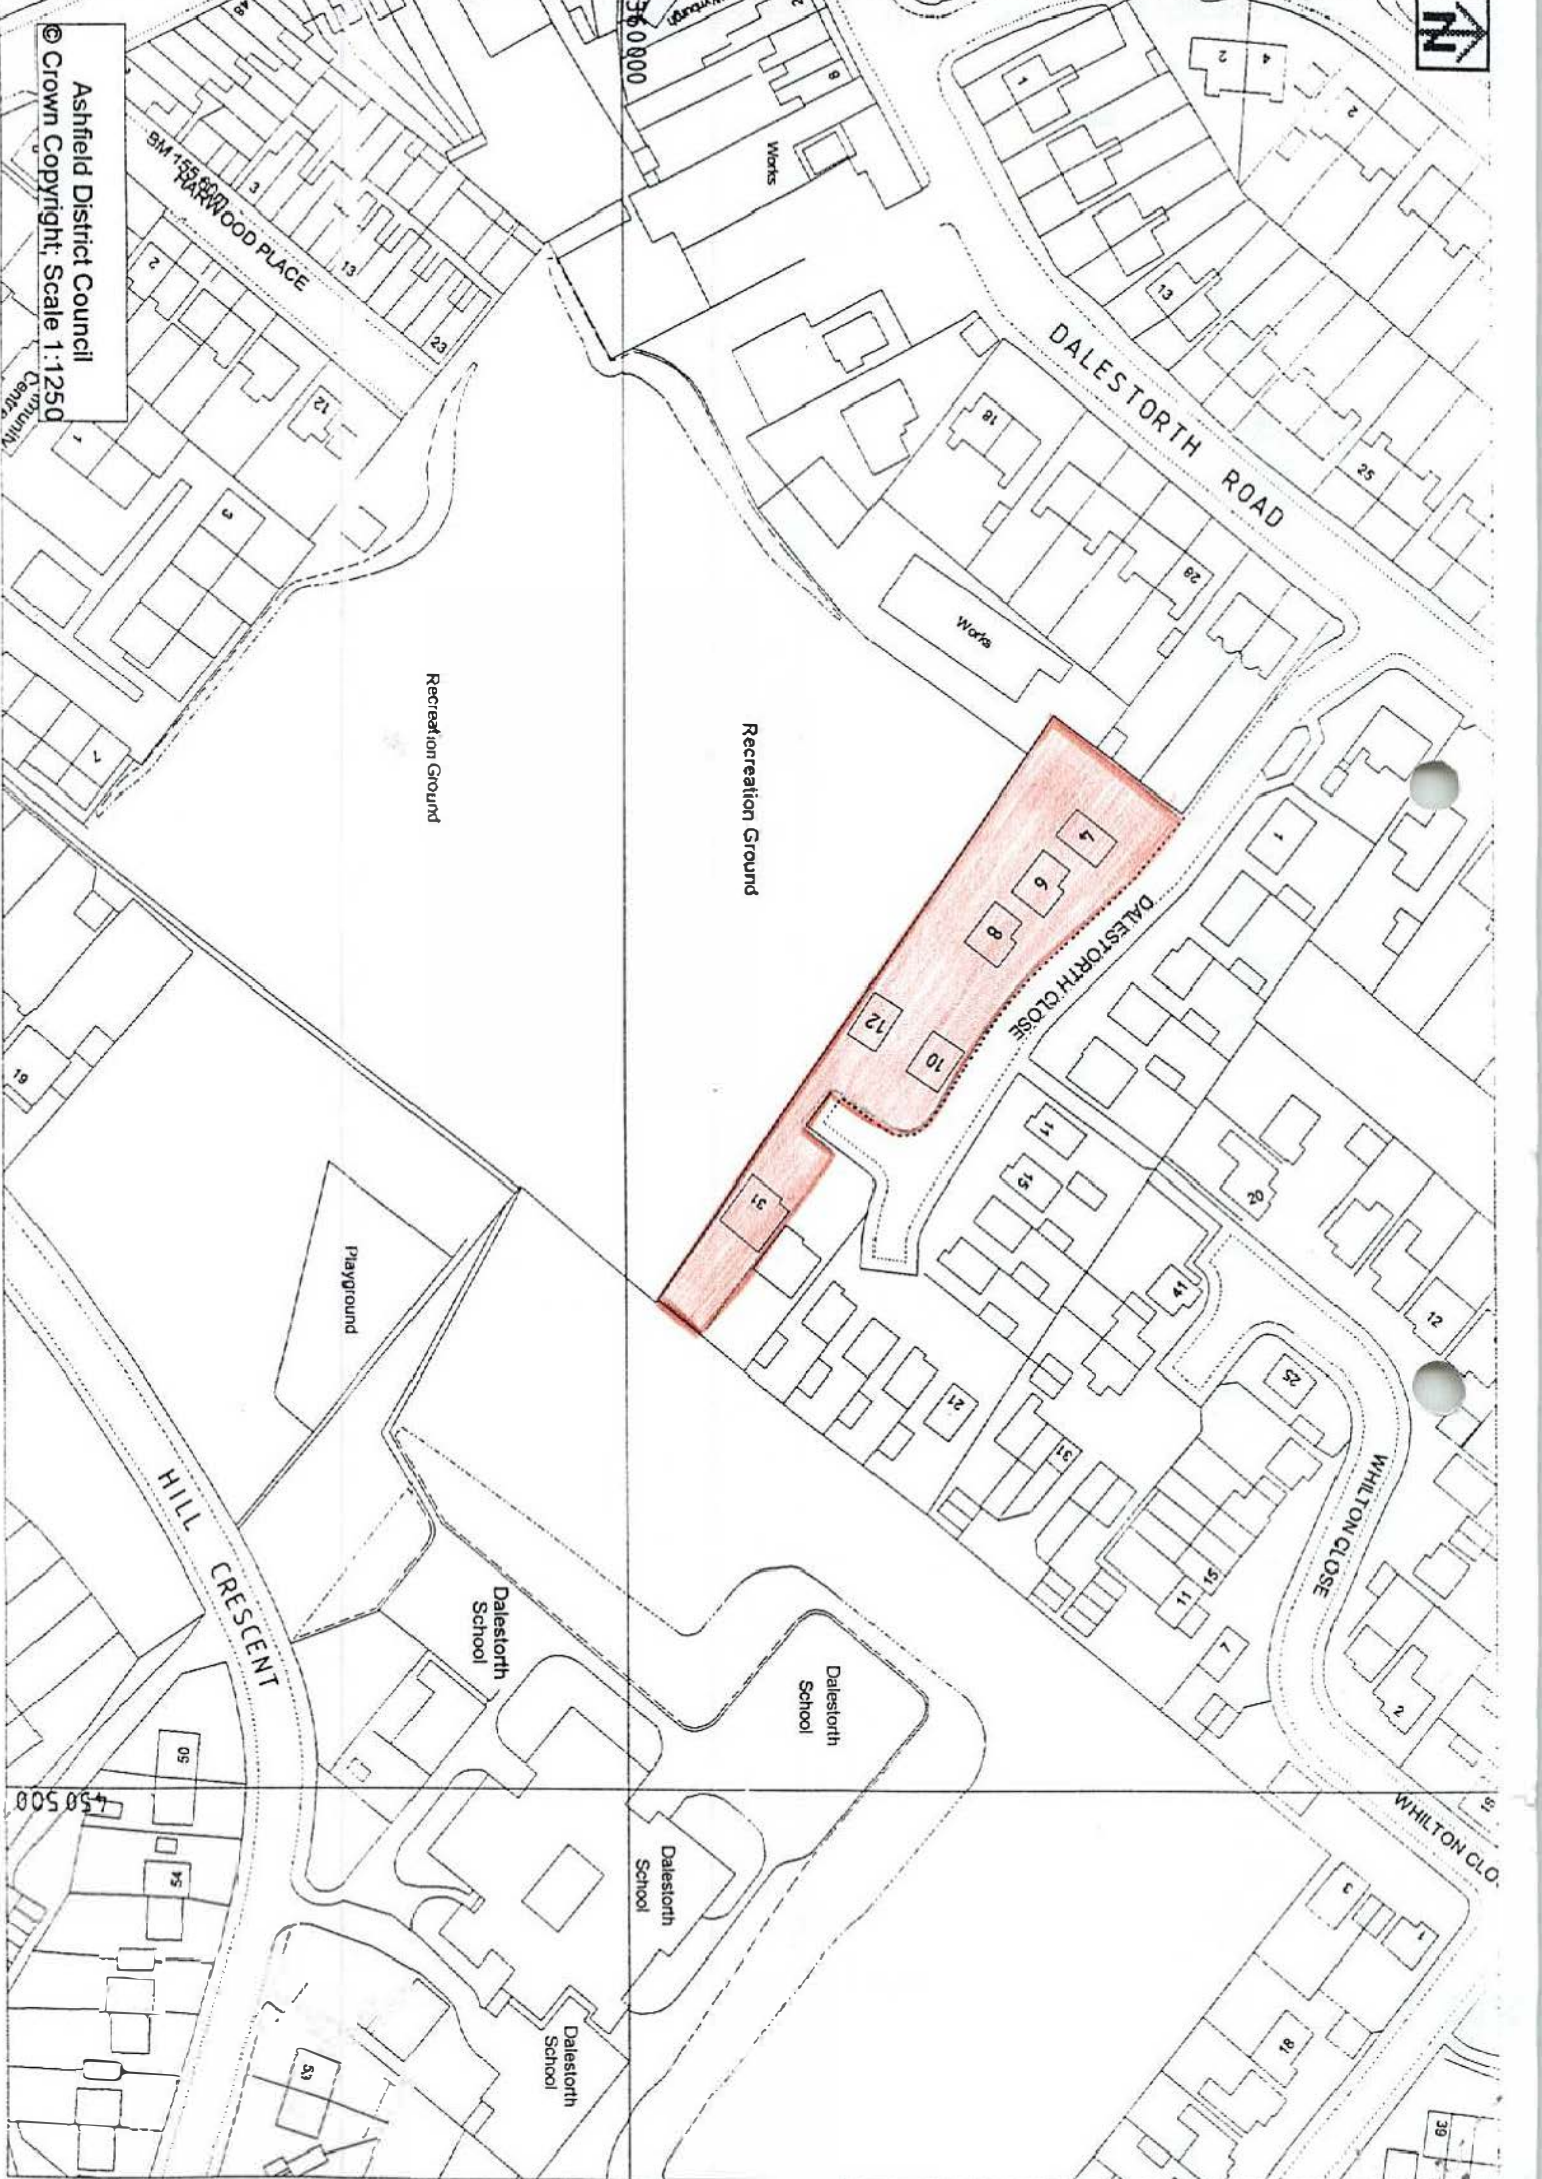

Ashfield District Council
© Crown Copyright; Scale 1:1250

5M 155 PARKWOOD PLACE

DALESTORTH ROAD

Recreation Ground

Recreation Ground

DALESTORTH CLOSE

HILL CRESCENT

Dalestorth School

Dalestorth School

Dalestorth School

Dalestorth School

WHILTON CLOSE

WHILTON CLO.

360800

450500