



DISCLAIMER

This document or some parts of it may not be accessible when using adaptive technology.

If you require assistance with accessing the content of the document, please contact us and quote the document name and the web page you found it on:

- email: Planning – planning.admin@ashfield.gov.uk

Project Name
Newark Road

Project No.
46924

Co-ords: 451461E - 358460N

Hole Type
RO

Location: Sutton-in-Ashfield

Level: 154.40

Scale
1:100

Client: Harron Homes Limited

Dates: 25/03/2022

Logged By
ACR

Well	Water Strikes	Sample and In Situ Testing			Depth (m)	Level (m)	Legend	Stratum Description	
		Depth (m)	Type	Results					
								FILL.	1
									2
									3
									4
									5
									6
									7
					7.50	146.90			8
								SANDSTONE.	9
									10
									11
									12
									13
									14
					15.00	139.40			15
								End of Borehole at 15.000m	16
									17
									18
									19
		Type		Results					

Remarks

1. No groundwater encountered. 2. Borehole terminated at 15.00 on bedrock.

Project Name
Newark Road

Project No.
46924

Co-ords: 451521E - 358464N

Hole Type
RO

Location: Sutton-in-Ashfield

Level: 156.20

Scale
1:100

Client: Harron Homes Limited

Dates: 25/03/2022

Logged By
ACR

Well	Water Strikes	Sample and In Situ Testing			Depth (m)	Level (m)	Legend	Stratum Description	
		Depth (m)	Type	Results					
							FILL.		1
									2
									3
									4
									5
									6
									7
									8
					8.00	148.20	SANDSTONE.		9
									10
									11
									12
									13
									14
									15
					15.00	141.20	End of Borehole at 15.000m		16
									17
									18
									19
			Type	Results					

Remarks

1. No groundwater encountered. 2. Borehole terminated at 15.00 on bedrock.

Project Name Newark Road	Project No. 46924	Co-ords: 451568E - 358459N	Hole Type RO
Location: Sutton-in-Ashfield		Level: 157.50	Scale 1:100
Client: Harron Homes Limited		Dates: 25/03/2022	Logged By ACR

Well	Water Strikes	Sample and In Situ Testing			Depth (m)	Level (m)	Legend	Stratum Description	
		Depth (m)	Type	Results					
								FILL.	1
									2
									3
									4
									5
									6
									7
									8
									9
					10.00	147.50			10
								SANDSTONE.	11
									12
									13
									14
					15.00	142.50			15
								End of Borehole at 15.000m	16
									17
									18
									19
			Type	Results					

Remarks	
1. No groundwater encountered. 2. Borehole terminated at 15.00 on bedrock.	

Project Name
Newark Road

Project No.
46924

Co-ords: 451636E - 358475N

Hole Type
RO

Location: Sutton-in-Ashfield

Level: 160.90

Scale
1:100

Client: Harron Homes Limited


Dates: 25/03/2022

Logged By
ACR

Well	Water Strikes	Sample and In Situ Testing			Depth (m)	Level (m)	Legend	Stratum Description	
		Depth (m)	Type	Results					
								FILL.	1
									2
									3
									4
									5
									6
									7
									8
									9
									10
									11
									12
					13.00	147.90		SANDSTONE.	13
									14
					15.00	145.90		End of Borehole at 15.000m	15
									16
									17
									18
									19
		Type		Results					

Remarks

1. No groundwater encountered. 2. Borehole terminated at 15.00 on bedrock.

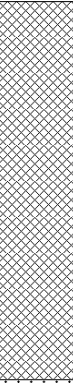Eastwood&Partners CONSULTING ENGINEERS									Borehole No. RBH07 Sheet 1 of 1		
Project Name Newark Road						Project No. 46924		Co-ords: 451464E - 358425N		Hole Type RO	
Location: Sutton-in-Ashfield								Level: 152.50		Scale 1:100	
Client: Harron Homes Limited								Dates: 25/03/2022		Logged By ACR	
Well	Water Strikes	Sample and In Situ Testing			Depth (m)	Level (m)	Legend	Stratum Description			
		Depth (m)	Type	Results							
					5.00	147.50		FILL.		1	
								SANDSTONE.		2	
										3	
										4	
										5	
										6	
										7	
										8	
										9	
										10	
										11	
										12	
										13	
										14	
					15.00	137.50		End of Borehole at 15.000m		15	
										16	
										17	
										18	
										19	
Remarks											
1. No groundwater encountered. 2. Borehole terminated at 15.00 on bedrock.											

Eastwood&Partners CONSULTING ENGINEERS									Borehole No. RBH08 Sheet 1 of 1		
Project Name Newark Road						Project No. 46924		Co-ords: 451522E - 358416N		Hole Type RO	
Location: Sutton-in-Ashfield								Level: 155.70		Scale 1:100	
Client: Harron Homes Limited								Dates: 25/03/2022		Logged By ACR	
Well	Water Strikes	Sample and In Situ Testing			Depth (m)	Level (m)	Legend	Stratum Description			
		Depth (m)	Type	Results							
								FILL.		1	
										2	
										3	
										4	
										5	
										6	
										7	
						8.00	147.70			8	
									SANDSTONE.	9	
										10	
										11	
										12	
										13	
										14	
						15.00	140.70			15	
							End of Borehole at 15.000m	16			
								17			
								18			
								19			
Remarks											
1. No groundwater encountered. 2. Borehole terminated at 15.00 on bedrock.											

Project Name
Newark Road

Project No.
46924

Co-ords: 451622E - 368431N

Hole Type
RO

Location: Sutton-in-Ashfield


Level: 154.20

Scale
1:100

Client: Harron Homes Limited

Dates: 25/03/2022

Logged By
ACR

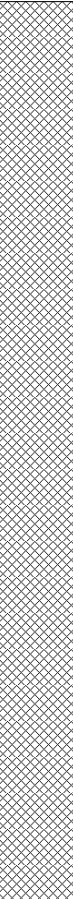Well	Water Strikes	Sample and In Situ Testing			Depth (m)	Level (m)	Legend	Stratum Description	
		Depth (m)	Type	Results					
								FILL.	1
									2
									3
									4
									5
									6
									7
									8
									9
									10
									11
					12.00	142.20		SANDSTONE.	12
									13
									14
					15.00	139.20		End of Borehole at 15.000m	15
									16
									17
									18
									19
			Type	Results					

Remarks

1. No groundwater encountered. 2. Borehole terminated at 15.00 on bedrock.

Project Name
Newark Road

Project No.
46924

Co-ords: 451483E - 358491N

Hole Type
RO

Location: Sutton-in-Ashfield

Level: 155.25

Scale
1:75

Client: Harron Homes Limited

Dates: 24/03/2022

Logged By

Well	Water Strikes	Sample and In Situ Testing			Depth (m)	Level (m)	Legend	Stratum Description	
		Depth (m)	Type	Results					
					1.50	153.75		FILL.	1
								SANDSTONE.	2
					5.00	150.25		End of Borehole at 5.000m	5
									6
									7
									8
									9
									10
									11
									12
									13
									14

Remarks

1. No groundwater encountered. 2. Borehole terminated at 5.00 on bedrock.

Project Name
Newark Road

Project No.
46924

Co-ords: 451539E - 358523N

Hole Type
RO

Location: Sutton-in-Ashfield

Level: 155.20

Scale
1:75

Client: Harron Homes Limited

Dates: 24/03/2022

Logged By

Well	Water Strikes	Sample and In Situ Testing			Depth (m)	Level (m)	Legend	Stratum Description	
		Depth (m)	Type	Results					
								FILL.	1
									2
					3.00	152.20		SANDSTONE.	3
									4
					5.00	150.20		End of Borehole at 5.000m	5
									6
									7
									8
									9
									10
									11
									12
									13
									14
			Type	Results					

Remarks

1. No groundwater encountered. 2. Borehole terminated at 5.00 on bedrock.

Eastwood&Partners CONSULTING ENGINEERS									Borehole No. TBH1C Sheet 1 of 1		
Project Name Newark Road						Project No. 46924		Co-ords: 451543E - 358520N		Hole Type RO	
Location: Sutton-in-Ashfield								Level: 155.20		Scale 1:75	
Client: Harron Homes Limited								Dates: 24/03/2022		Logged By	
Well	Water Strikes	Sample and In Situ Testing			Depth (m)	Level (m)	Legend	Stratum Description			
		Depth (m)	Type	Results							
								FILL.		1	
										2	
										3	
										4	
										5	
										6	
										7	
										8	
					7.50	147.70		SANDSTONE.		9	
										10	
					9.50	145.70		End of Borehole at 9.500m		11	
										12	
										13	
										14	
Remarks											
1. No groundwater encountered. 2. Borehole terminated at 9.50 on bedrock.											

Project Name Newark Road	Project No. 46924	Co-ords: 451548E - 358517N	Hole Type RO
Location: Sutton-in-Ashfield		Level: 155.05	Scale 1:75
Client: Harron Homes Limited		Dates: 24/03/2022	Logged By

Well	Water Strikes	Sample and In Situ Testing			Depth (m)	Level (m)	Legend	Stratum Description	
		Depth (m)	Type	Results					
								FILL.	1
									2
									3
									4
									5
									6
									7
									8
									9
					10.00	145.05		SANDSTONE.	10
					11.00	144.05		End of Borehole at 11.000m	11
									12
									13
									14

Remarks	
1. No groundwater encountered. 2. Borehole terminated at 11.00 on bedrock.	

Project Name
Newark Road

Project No.
46924

Co-ords: 451483E - 358463N

Hole Type
RO

Location: Sutton-in-Ashfield

Level: 154.90

Scale
1:75

Client: Harron Homes Limited

Dates: 24/03/2022

Logged By

Well	Water Strikes	Sample and In Situ Testing			Depth (m)	Level (m)	Legend	Stratum Description	
		Depth (m)	Type	Results					
								FILL.	1
									2
									3
									4
									5
									6
									7
									8
									9
					10.00	144.90		SANDSTONE.	10
									11
					12.00	142.90		End of Borehole at 12.000m	12
									13
									14

Remarks

1. No groundwater encountered. 2. Borehole terminated at 1.00 on bedrock.

Project Name Newark Road	Project No. 46924	Co-ords: 451531E - 358527N	Hole Type RO
Location: Sutton-in-Ashfield		Level: 155.70	Scale 1:75
Client: Harron Homes Limited		Dates: 24/03/2022	Logged By

Well	Water Strikes	Sample and In Situ Testing			Depth (m)	Level (m)	Legend	Stratum Description	
		Depth (m)	Type	Results					
								FILL.	1
					2.00	153.70		SANDSTONE.	2
									3
									4
					5.00	150.70		End of Borehole at 5.000m	5
									6
									7
									8
									9
									10
									11
									12
									13
									14

Remarks	
1. No groundwater encountered. 2. Borehole terminated at 5.00 on bedrock.	

Project Name
Newark Road

Project No.
46924

Co-ords: 451483E - 358483N

Hole Type
RO

Location: Sutton-in-Ashfield

Level: 156.10

Scale
1:75

Client: Harron Homes Limited

Dates: 24/03/2022

Logged By

Well	Water Strikes	Sample and In Situ Testing			Depth (m)	Level (m)	Legend	Stratum Description	
		Depth (m)	Type	Results					
								FILL.	1
					2.00	154.10		SANDSTONE.	2
									3
									4
					5.00	151.10		End of Borehole at 5.000m	5
									6
									7
									8
									9
									10
									11
									12
									13
									14
		Type		Results					

Remarks

1. No groundwater encountered. 2. Borehole terminated at 5.00 on bedrock.

Eastwood&Partners CONSULTING ENGINEERS									Borehole No. TBH2C Sheet 1 of 1		
Project Name Newark Road						Project No. 46924		Co-ords: 451483E - 358477N		Hole Type RO	
Location: Sutton-in-Ashfield								Level: 156.40		Scale 1:75	
Client: Harron Homes Limited								Dates: 24/03/2022		Logged By	
Well	Water Strikes	Sample and In Situ Testing			Depth (m)	Level (m)	Legend	Stratum Description			
		Depth (m)	Type	Results							
								FILL.		1	
										2	
					3.50	152.90		SANDSTONE.		3	
										4	
										5	
					5.50	150.90		End of Borehole at 5.500m		6	
										7	
										8	
										9	
										10	
										11	
										12	
										13	
										14	
Remarks											
1. No groundwater encountered. 2. Borehole terminated at 5.50 on bedrock.											

1. No groundwater encountered. 2. Borehole terminated at 11.50 on bedrock.

Project Name
Newark Road

Project No.
46924

Co-ords: 451556E - 358513N

Hole Type
RO

Location: Sutton-in-Ashfield

Level: 157.00

Scale
1:75

Client: Harron Homes Limited

Dates: 24/03/2022

Logged By

Well	Water Strikes	Sample and In Situ Testing			Depth (m)	Level (m)	Legend	Stratum Description	
		Depth (m)	Type	Results					
								FILL.	1
									2
									3
									4
									5
									6
									7
									8
									9
					9.50	147.50		SANDSTONE.	10
					11.00	146.00		End of Borehole at 11.000m	11
									12
									13
									14


Remarks

1. No groundwater encountered. 2. Borehole terminated at 11.00 on bedrock.

Project Name Newark Road	Project No. 46924	Co-ords: 451493E - 358374N	Hole Type RO
Location: Sutton-in-Ashfield	Level: 151.35	Scale 1:75	Logged By
Client: Harron Homes Limited	Dates: 24/03/2022		

Well	Water Strikes	Sample and In Situ Testing			Depth (m)	Level (m)	Legend	Stratum Description	
		Depth (m)	Type	Results					
					1.00	150.35		FILL.	1
								SANDSTONE.	2
					5.00	146.35		End of Borehole at 5.000m	5
									6
									7
									8
									9
									10
									11
									12
									13
									14

Remarks	
1. No groundwater encountered. 2. Borehole terminated at 5.00 on bedrock.	

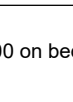Eastwood&Partners CONSULTING ENGINEERS									Borehole No. TBH3C Sheet 1 of 1		
Project Name Newark Road						Project No. 46924		Co-ords: 451493E - 358388N		Hole Type RO	
Location: Sutton-in-Ashfield								Level: 151.50		Scale 1:75	
Client: Harron Homes Limited								Dates: 24/03/2022		Logged By	
Well	Water Strikes	Sample and In Situ Testing			Depth (m)	Level (m)	Legend	Stratum Description			
		Depth (m)	Type	Results							
					1.00	150.50		FILL.		1	
								SANDSTONE.		2	
										3	
										4	
					5.00	146.50		End of Borehole at 5.000m		5	
										6	
										7	
										8	
										9	
										10	
										11	
										12	
										13	
										14	
Remarks											
1. No groundwater encountered. 2. Borehole terminated at 5.00 on bedrock.											

1. No groundwater encountered. 2. Borehole terminated at 7.00 on bedrock.

Project Name
Newark Road

Project No.
46924

Co-ords: 451493E - 358402N

Hole Type
RO

Location: Sutton-in-Ashfield

Level: 152.40

Scale
1:75

Client: Harron Homes Limited

Dates: 24/03/2022

Logged By

Well	Water Strikes	Sample and In Situ Testing			Depth (m)	Level (m)	Legend	Stratum Description	
		Depth (m)	Type	Results					
								FILL.	1
									2
									3
									4
									5
									6
									7
					7.50	144.90		SANDSTONE.	8
									9
					9.50	142.90		End of Borehole at 9.500m	10
									11
									12
									13
									14
		Type	Results						

Remarks

1. No groundwater encountered. 2. Borehole terminated at 9.50 on bedrock.

Eastwood&Partners CONSULTING ENGINEERS									Borehole No. TBH4A Sheet 1 of 1		
Project Name Newark Road						Project No. 46924		Co-ords: 451590E - 358384N		Hole Type RO	
Location: Sutton-in-Ashfield								Level: 154.80		Scale 1:75	
Client: Harron Homes Limited								Dates: 24/03/2022		Logged By	
Well	Water Strikes	Sample and In Situ Testing			Depth (m)	Level (m)	Legend	Stratum Description			
		Depth (m)	Type	Results							
					1.00	153.80		FILL.		1	
								SANDSTONE.		2	
										3	
										4	
					5.00	149.80		End of Borehole at 5.000m		5	
										6	
										7	
										8	
										9	
										10	
										11	
										12	
										13	
										14	
Remarks											
1. No groundwater encountered. 2. Borehole terminated at 5.00 on bedrock.											

1. No groundwater encountered. 2. Borehole terminated at 5.00 on bedrock.

Project Name
Newark Road

Project No.
46924

Co-ords: 451587E - 358397N

Hole Type
RO

Location: Sutton-in-Ashfield

Level: 155.75

Scale
1:75

Client: Harron Homes Limited

Dates: 24/03/2022

Logged By

Well	Water Strikes	Sample and In Situ Testing			Depth (m)	Level (m)	Legend	Stratum Description	
		Depth (m)	Type	Results					
								FILL.	1
									2
									3
									4
									5
									6
									7
					8.00	147.75		SANDSTONE.	8
									9
					10.00	145.75		End of Borehole at 10.000m	10
									11
									12
									13
									14
		Type	Results						

Remarks

1. No groundwater encountered. 2. Borehole terminated at 10.00 on bedrock.

Eastwood&Partners CONSULTING ENGINEERS									Borehole No. TBH4D Sheet 1 of 1		
Project Name Newark Road						Project No. 46924		Co-ords: 451585E - 358403N		Hole Type RO	
Location: Sutton-in-Ashfield								Level: 156.25		Scale 1:75	
Client: Harron Homes Limited								Dates: 24/03/2022		Logged By	
Well	Water Strikes	Sample and In Situ Testing			Depth (m)	Level (m)	Legend	Stratum Description			
		Depth (m)	Type	Results							
								FILL.		1	
										2	
										3	
										4	
										5	
										6	
										7	
										8	
					8.00	148.25		SANDSTONE.		9	
										10	
					10.00	146.25		End of Borehole at 10.000m		11	
										12	
										13	
										14	
Remarks 1. No groundwater encountered. 2. Borehole terminated at 10.00 on bedrock.											

Eastwood&Partners CONSULTING ENGINEERS									Borehole No. TBH4E Sheet 1 of 1		
Project Name Newark Road						Project No. 46924		Co-ords: 451583E - 358411N		Hole Type RO	
Location: Sutton-in-Ashfield								Level: 156.00		Scale 1:75	
Client: Harron Homes Limited								Dates: 24/03/2022		Logged By	
Well	Water Strikes	Sample and In Situ Testing			Depth (m)	Level (m)	Legend	Stratum Description			
		Depth (m)	Type	Results							
								FILL.		1	
										2	
										3	
										4	
										5	
										6	
										7	
										8	
					8.50	147.50		SANDSTONE.		9	
										10	
					10.50	145.50		End of Borehole at 10.500m		11	
										12	
										13	
										14	
Remarks 1. No groundwater encountered. 2. Borehole terminated at 10.50 on bedrock.											

Project Name
Newark Road

Project No.
46924

Co-ords: 451642E - 358401N

Hole Type
RO

Location: Sutton-in-Ashfield

Level: 157.50

Scale
1:75

Client: Harron Homes Limited


Dates: 24/03/2022

Logged By

Well	Water Strikes	Sample and In Situ Testing			Depth (m)	Level (m)	Legend	Stratum Description	
		Depth (m)	Type	Results					
					2.50	155.00		FILL.	1
								SANDSTONE.	2
					5.00	152.50		End of Borehole at 5.000m	3
									4
									5
Remarks

1. No groundwater encountered. 2. Borehole terminated at 5.00 on bedrock.

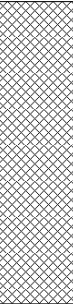Eastwood&Partners CONSULTING ENGINEERS									Borehole No. TBH5B Sheet 1 of 1		
Project Name Newark Road						Project No. 46924		Co-ords: 451644E - 358409N		Hole Type RO	
Location: Sutton-in-Ashfield								Level: 158.10		Scale 1:75	
Client: Harron Homes Limited								Dates: 24/03/2022		Logged By	
Well	Water Strikes	Sample and In Situ Testing			Depth (m)	Level (m)	Legend	Stratum Description			
		Depth (m)	Type	Results							
					3.00	155.10		FILL.		1 2 3 4 5 6 7 8 9 10 11 12 13 14	
								SANDSTONE.			
					5.00	153.10		End of Borehole at 5.000m			
Remarks 1. No groundwater encountered. 2. Borehole terminated at 5.00 on bedrock.											

Project Name
Newark Road

Project No.
46924

Co-ords: 451646E - 358415N

Hole Type
RO

Location: Sutton-in-Ashfield

Level: 158.50

Scale
1:75

Client: Harron Homes Limited

Dates: 24/03/2022

Logged By

Well	Water Strikes	Sample and In Situ Testing			Depth (m)	Level (m)	Legend	Stratum Description	
		Depth (m)	Type	Results					
								FILL.	1
									2
					3.00	155.50		SANDSTONE.	3
									4
					5.00	153.50		End of Borehole at 5.000m	5
									6
									7
									8
									9
									10
									11
									12
									13
									14
			Type	Results					

Remarks

1. No groundwater encountered. 2. Borehole terminated at 5.00 on bedrock.

1. No groundwater encountered. 2. Borehole terminated at 11.00 on bedrock.

Project Name
Newark Road

Project No.
46924

Co-ords: 451650E - 358428N

Hole Type
RO

Location: Sutton-in-Ashfield

Level: 160.40

Scale
1:75

Client: Harron Homes Limited

Dates: 24/03/2022


Logged By

Well	Water Strikes	Sample and In Situ Testing			Depth (m)	Level (m)	Legend	Stratum Description	
		Depth (m)	Type	Results					
								FILL.	1
									2
									3
									4
									5
									6
									7
									8
									9
									10
					11.00	149.40			11
								SANDSTONE.	12
					13.00	147.40		End of Borehole at 13.000m	13
			Type	Results					14


Remarks

1. No groundwater encountered. 2. Borehole terminated at 13.00 on bedrock.


INFORMATION WITHIN THIS DRAWING IS NOT NECESSARILY PRODUCED TO SCALE.
ALWAYS USE FIGURED DIMENSIONS AND CO-ORDINATES - IF IN DOUBT, ASK.

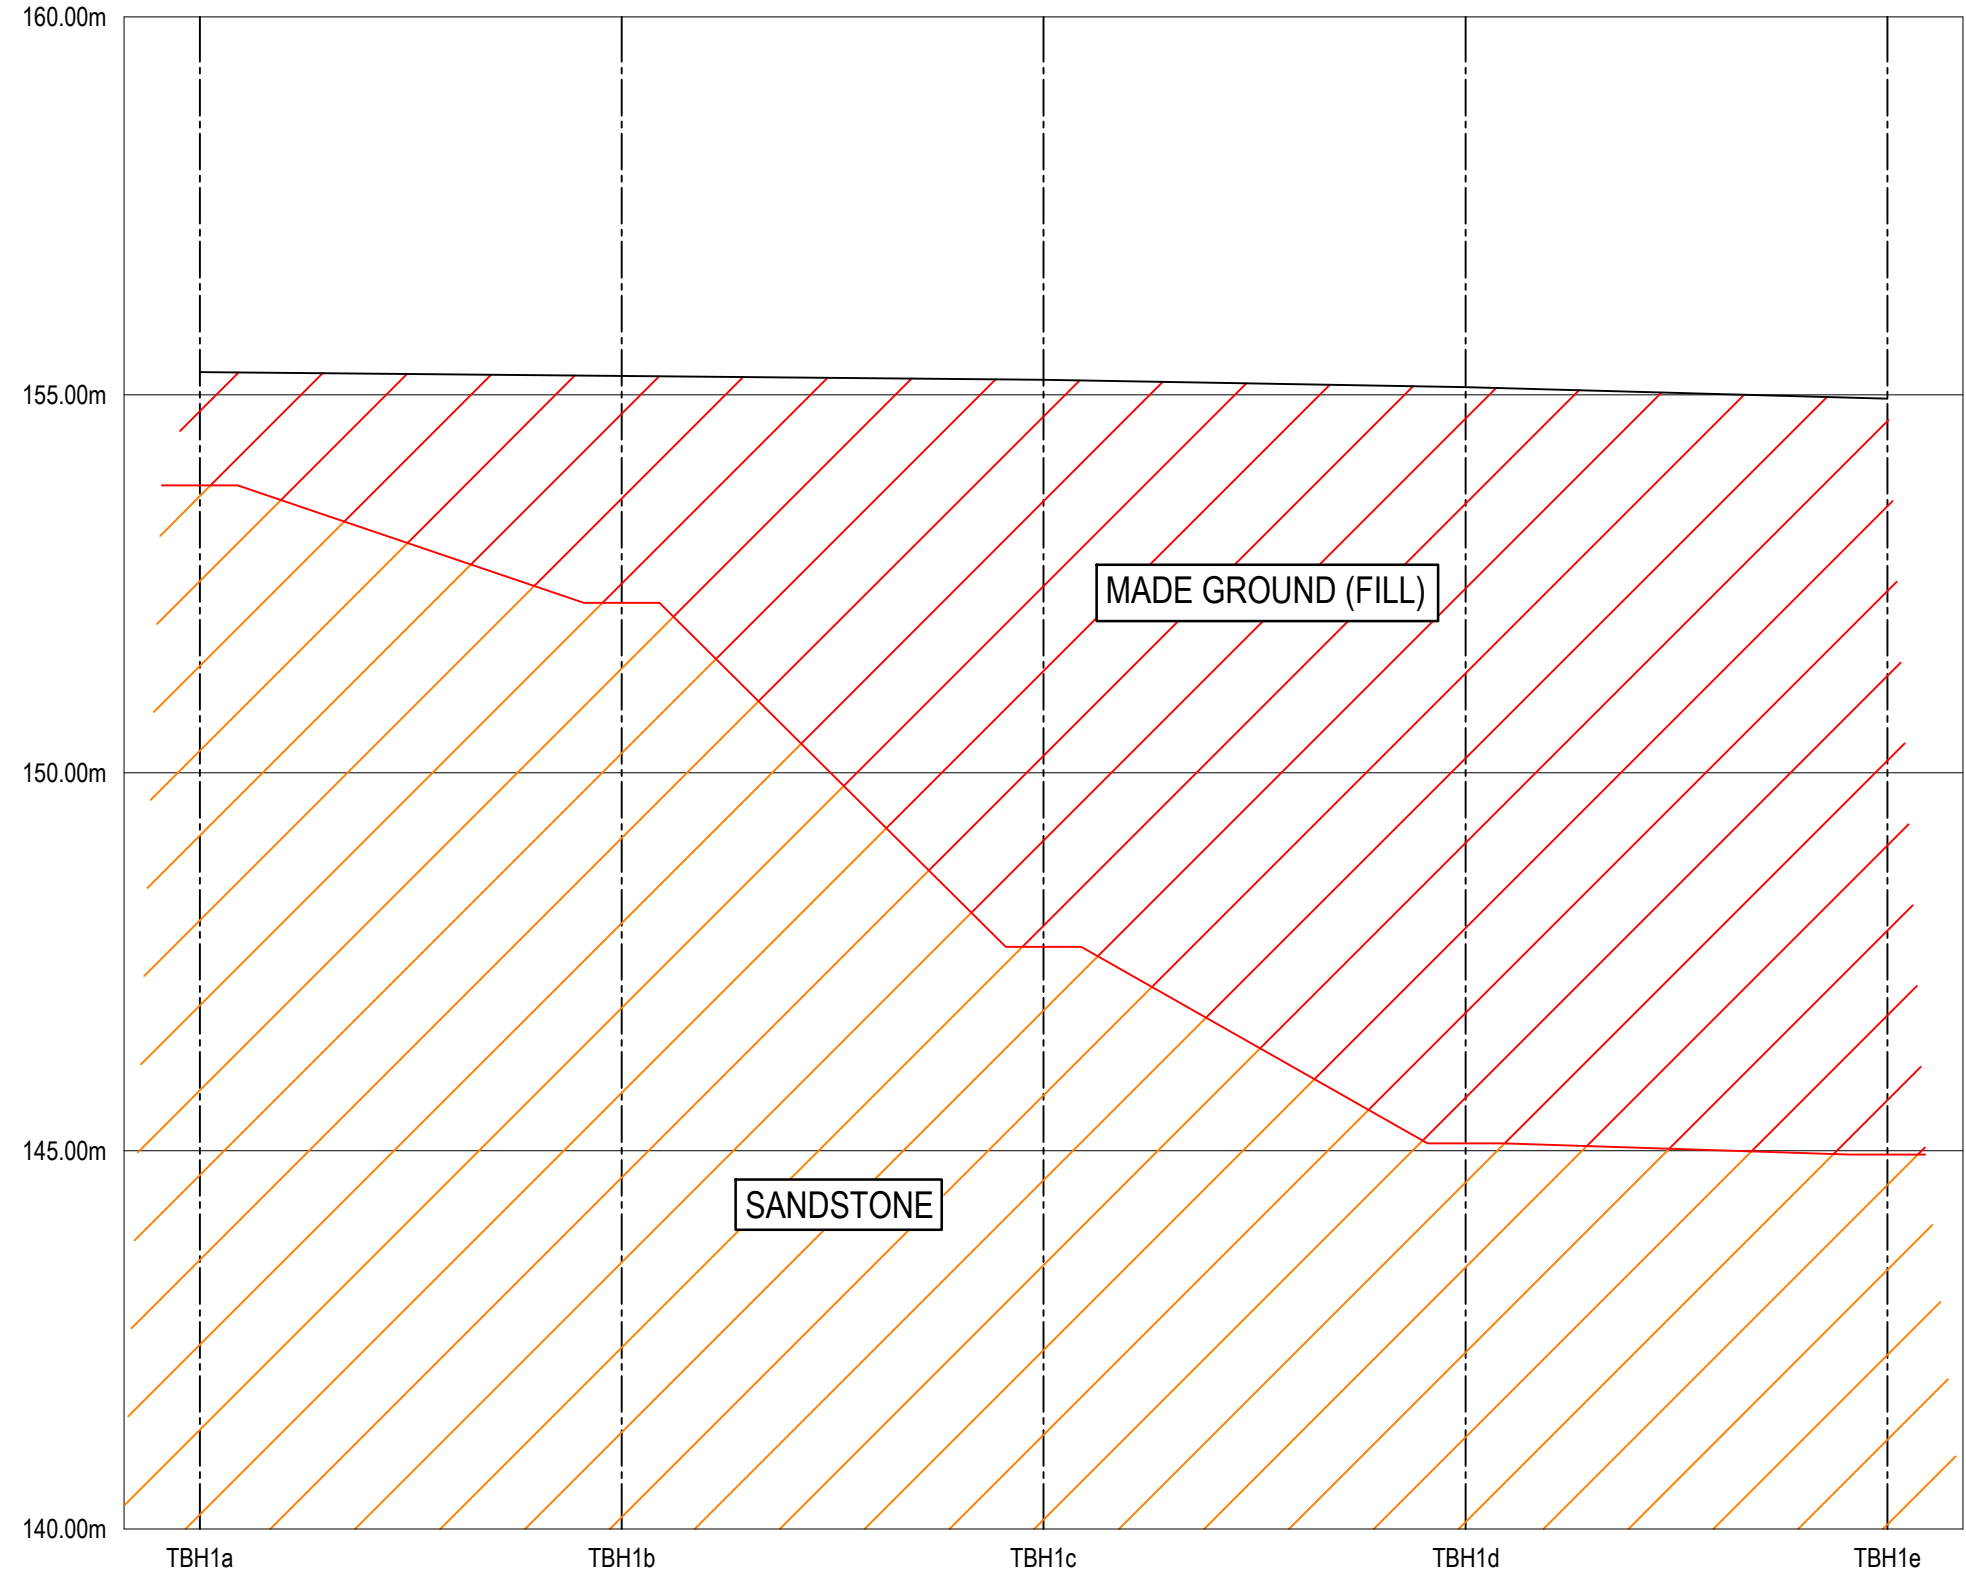


TBH1 ROTARY TRANSECT LOG
SCALE 1:100

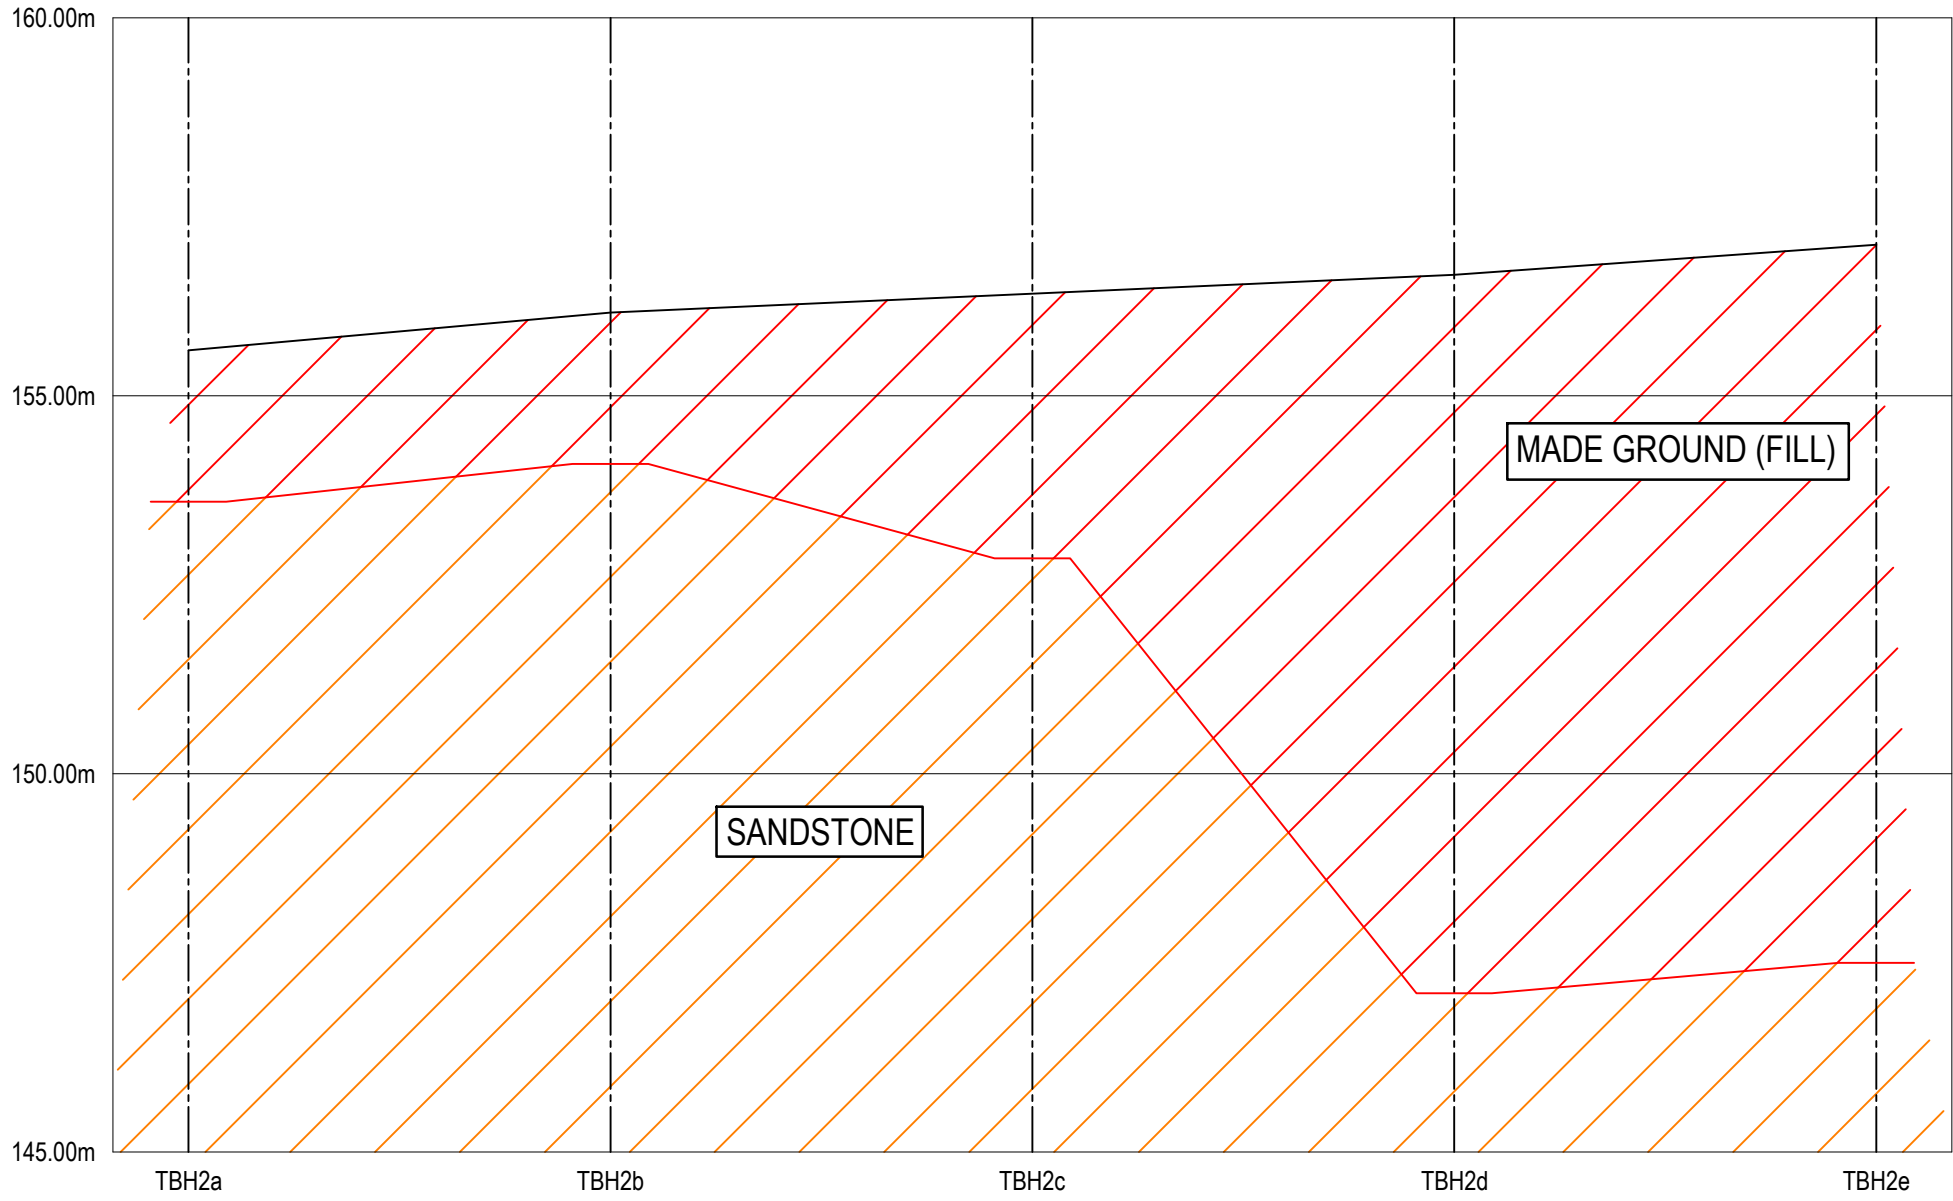


TBH2 ROTARY TRANSECT LOG
SCALE 1:100

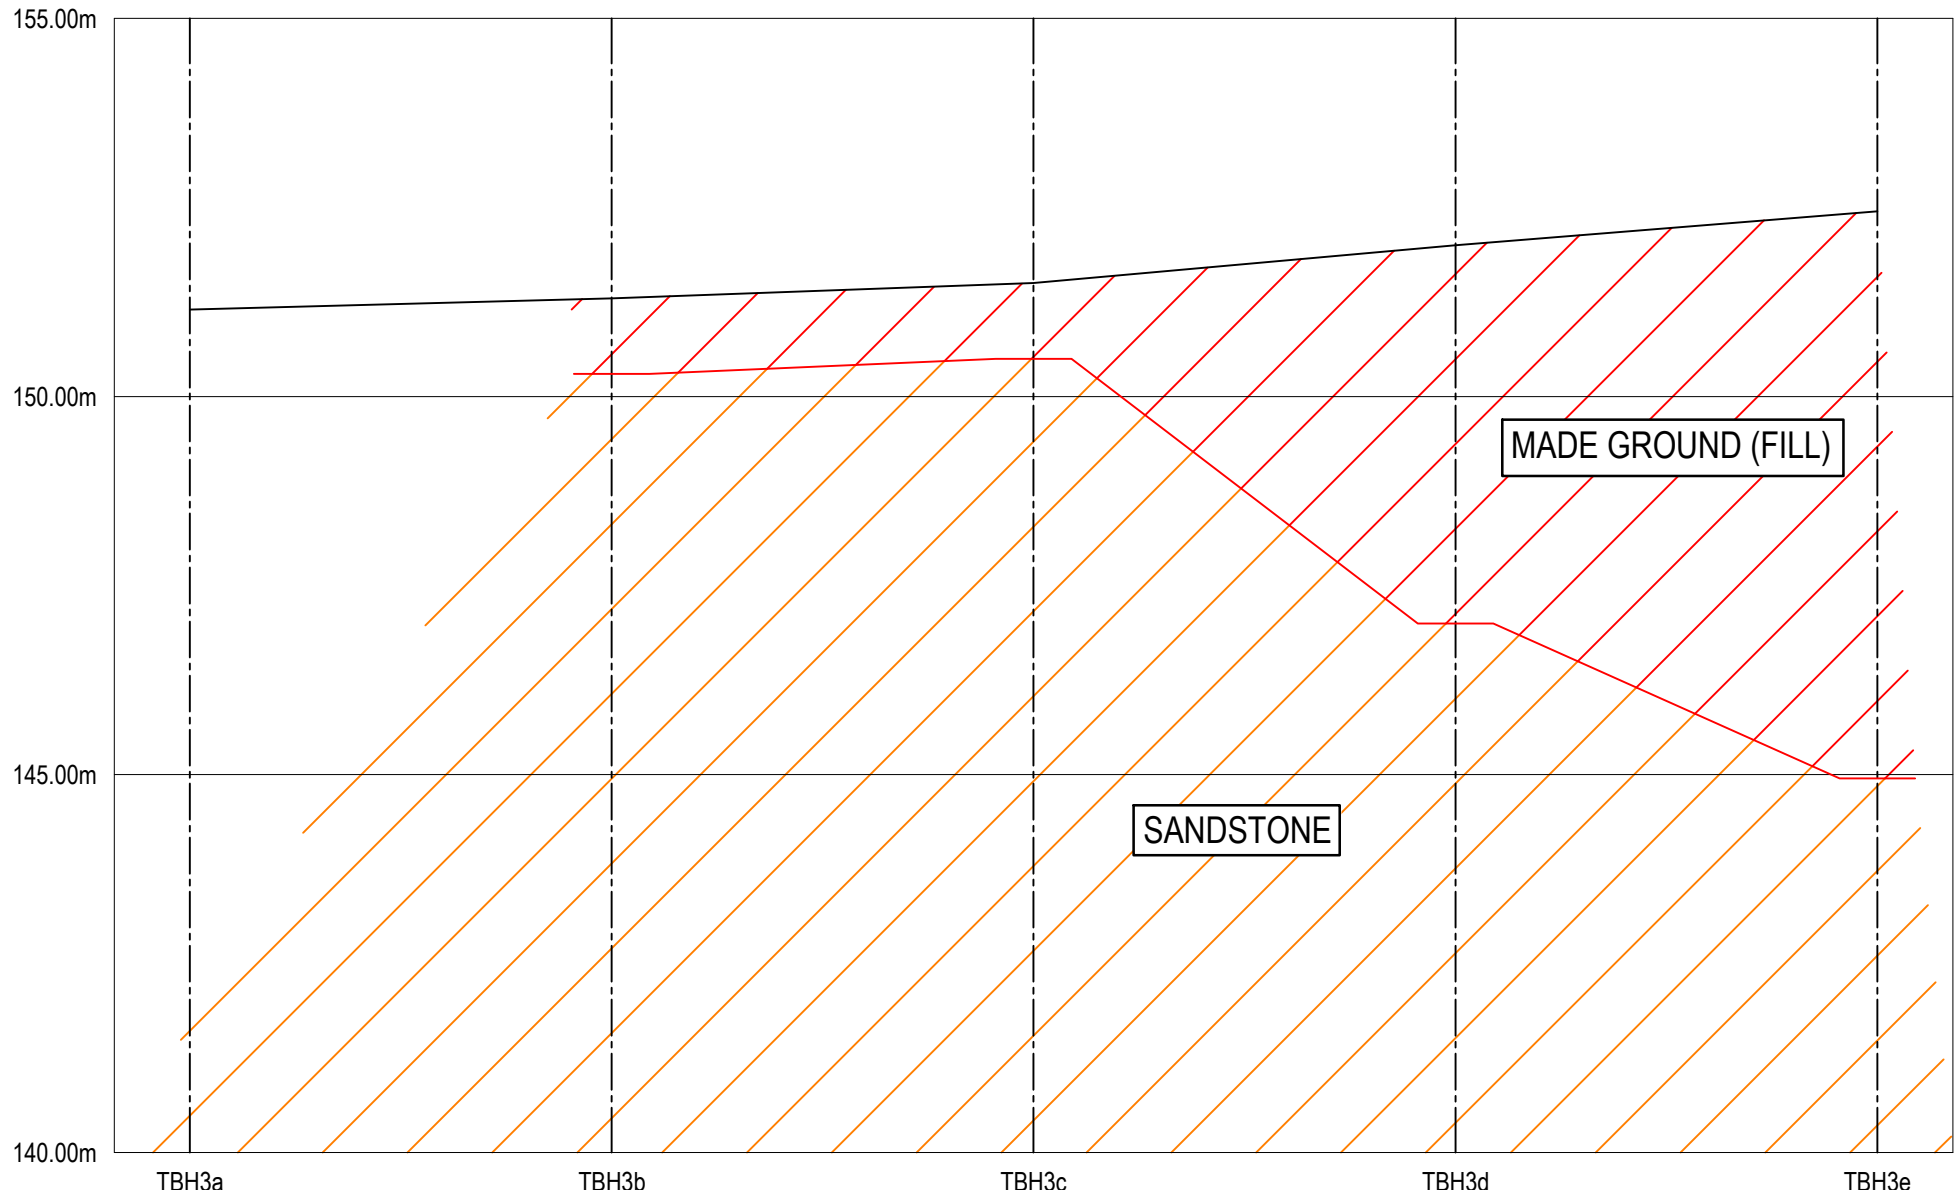

TBH3 ROTARY TRANSECT LOG
SCALE 1:100

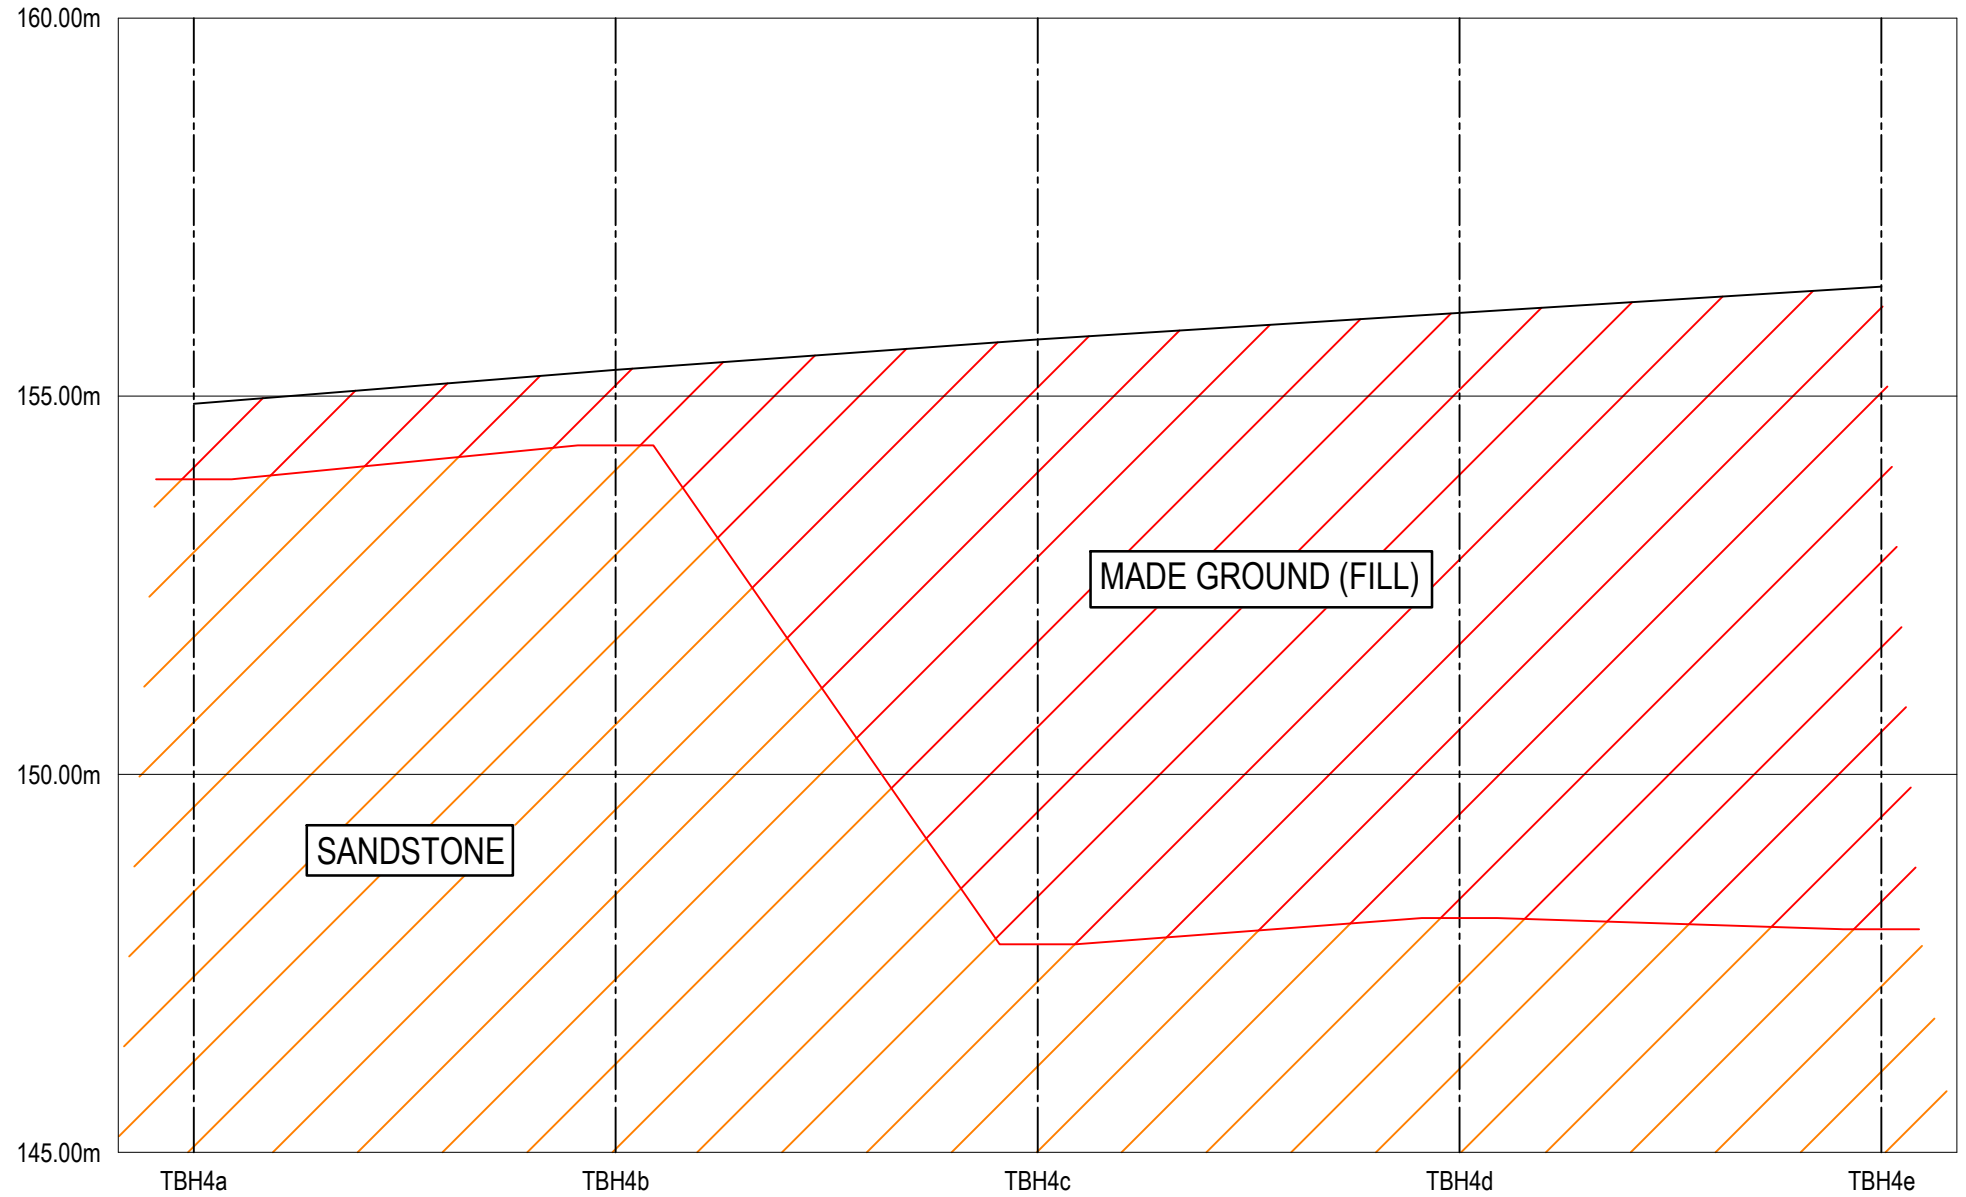


TBH4 ROTARY TRANSECT LOG
SCALE 1:100

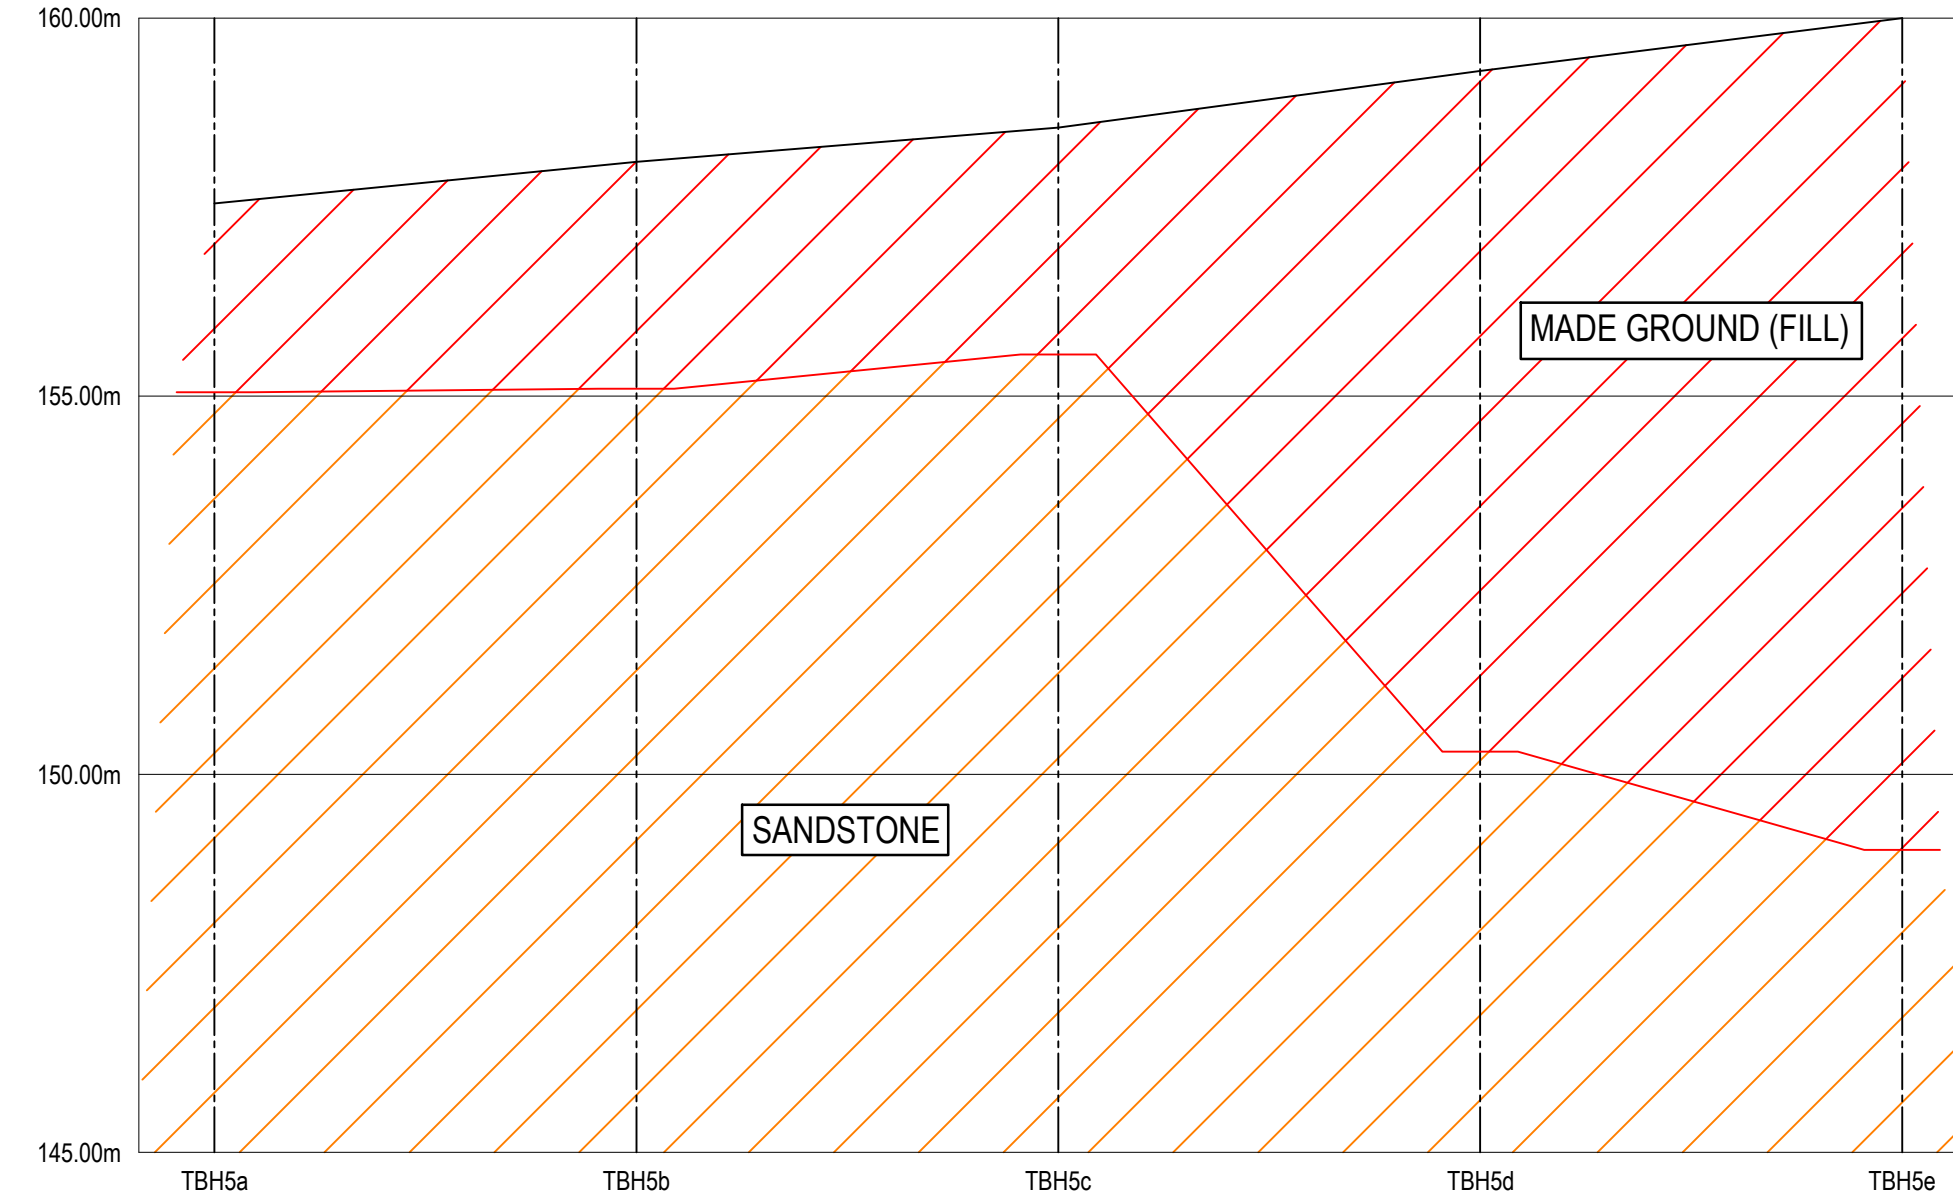

TBH5 ROTARY TRANSECT LOG
SCALE 1:100

NOTES	REV	DESCRIPTION	SIG	CHK	DATE	HARRON HOMES		Eastwood & Partners CONSULTING ENGINEERS St. Andrew's House 23 Kingfield Road Sheffield S11 9AS Tel 0114 255 4554 Fax 0114 255 4330  mail@eastwoodandpartners.com www.eastwoodandpartners.com			
	A	First Issue.									
						NEWARK ROAD, SUTTON-IN-ASHFIELD, NOTTINGHAMSHIRE					
						ROTARY TRANSECT CROSS SECTION					
	SCALE WHEN PLOTTED AT A1 1:100		DRAWING STATUS INFORMATION								
DRAWN JL	CHECKED ACR	DATE 06.05.22	DRAWING NUMBER 46924/004	REV A							

Project Name Newark Road	Project No. 46924	Co-ords: 451576E - 358440N	Hole Type CP
Location: Sutton-in-Ashfield		Level: 157.40	Scale 1:75
Client: Harron Homes Limited		Dates: 30/03/2022	Logged By Drillers

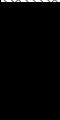Well	Water Strikes	Sample and In Situ Testing			Depth (m)	Level (m)	Legend	Stratum Description	
		Depth (m)	Type	Results					
		0.50	D		0.25	157.15		TOPSOIL: Grass over brown clayey SAND.	
		1.05 - 1.50 1.05	D SPT	N=3 (0,1/1,0,1,1)				MADE GROUND: Red pale brown clayey slightly gravelly SAND. Gravel of rounded fine to coarse quartz [reworked].	1
		1.75	D		1.70	155.70		MADE GROUND: Dark grey black brown ashy very gravelly SAND with clayey pockets and cobbles and boulders and volatile, possible hydrocarbon odour. Gravel, cobbles and boulders of angular fine to coarse brick, concrete, wood, metal, stone, ceramics, plastic and slate.	2
		2.05 - 2.50 2.05	D SPT	N=3 (3,2/1,1,0,1)					
		2.75	D						
		3.05 - 3.50 3.05	D SPT	N=28 (1,2/2,6,11,9)					3
		3.75	D						
		4.05 - 4.50 4.05	D SPT	N=50 (6,15/50 for 267mm)					4
		4.75	D						
		5.10 - 5.55 5.10	D SPT	N=19 (3,3/3,6,5,5)					5
		5.75	D						
		6.25 - 6.70 6.25	D SPT	N=13 (3,3/3,3,4,3)				Concrete boulder at 5.90 m.	6
		6.80	D						
		7.20 - 7.21 7.20	D SPT	N=50 (25 for 75mm/50 for 235mm)				Concrete boulder at 7.00 m.	7
		8.05 - 8.42 8.05	D SPT	N=50 (5,6/50 for 293mm)	8.35	149.05		Red orange brown highly weathered SANDSTONE.	8
		8.75	D					Mudstone bands between 8.70 m to 9.20 m.	9
		9.15 - 9.23 9.15	D SPT	N=50 (25 for 111mm/50 for 271mm)	9.20	148.20		Red brown weakly cemented weathered SANDSTONE.	
		9.60	D						10
		10.10 - 10.19 10.10	D SPT	N=50 (25 for 118mm/50 for 270mm)	10.66	146.74			
		10.60 - 10.66 10.60	D SPT	N=50 (25 for 100mm/50 for 256mm)				End of Borehole at 10.660m	11
									12
									13
									14

Remarks	1. "Wet pockets" recorded below 6.00 m. Water added below 7.25 m. 2. Borehole terminated at 10.66 on bedrock.
---------	---

Project Name Newark Road	Project No. 46924	Co-ords: 451618E - 358471N	Hole Type CP
Location: Sutton-in-Ashfield		Level: 159.70	Scale 1:75
Client: Harron Homes Limited		Dates: 28/03/2022	Logged By Drillers

Well	Water Strikes	Sample and In Situ Testing			Depth (m)	Level (m)	Legend	Stratum Description	
		Depth (m)	Type	Results					
					0.40	159.30		TOPSOIL: Brown very sandy CLAY.	
		1.05 - 1.50 1.05	D SPT	N=9 (2,2/2,3,2,2)				MADE GROUND: Red brown clayey slightly gravelly SAND. Gravel of rounded fine to coarse quartzite [reworked].	1
		2.10 - 2.55 2.10	D SPT	N=5 (2,3/2,1,1,1)	1.80	157.90		MADE GROUND: Dark grey black brown ashy very gravelly SAND with clayey pockets and cobbles and boulders, and volatile, possible hydrocarbon odour. Gravel, cobbles and boulders of angular fine to coarse brick, concrete, wood, metal, stone, ceramics, plastic and slate.	2
		3.10 - 3.55 3.20	D SPT	N=12 (1,5/6,2,2,2)					3
		3.30	D						4
		4.10 - 4.55 4.10	D SPT	N=15 (2,3/0,1,8,6)					5
		5.10 - 5.55 5.10	D SPT	N=23 (7,8/9,5,4,5)					6
		6.10 - 6.35 6.10	D SPT	N=50 (2,10/50 for 246mm)				Concrete boulders between 5.80 m to 6.80 m.	7
		7.10 - 7.55 7.10	D SPT	N=21 (3,2/3,3,5,10)					8
		8.10 - 8.55 8.10	D SPT	N=4 (2,2/0,1,1,2)					9
		9.10 - 9.55 9.10	D SPT	N=12 (2,2/3,3,3,3)	9.30	150.40		Red brown slightly gravelly SAND with clay pockets. Gravel of angular fine to coarse sandstone and rounded fine to coarse quartz.	10
		10.10 - 10.54 10.10	D SPT	N=50 (2,3/50 for 239mm)	10.40	149.30		Red occasionally pale brown highly weathered SANDSTONE.	11
		10.60 - 10.92 10.60	D SPT	N=50 (25 for 86mm/50 for 229mm)				Mudstone bands between 10.80 m to 11.00 m.	12
		11.05 - 11.23 11.05	D SPT	N=50 (25 for 78mm/50 for 254mm)	11.62	148.08		End of Borehole at 11.620m	13
		11.55 - 11.62 11.55	D SPT	N=50 (25 for 101mm/50 for 267mm)					14

Remarks

1. "Pockets of water" recorded between 4.80 m to 5.00 m. Water added below 10.50 m. 2. Borehole terminated at 11.62 on bedrock.



TP01 Pit



TP01 Arisings

Prepared	ACR	Checked	KE	Date	16/03/2022	Trial Pit No.	1
-----------------	-----	----------------	----	-------------	------------	----------------------	---



St Andrew's House
23 Kingfield Road
Sheffield S11 9AS
Tel: (0114) 2554554

NEWARK ROAD, SUTTON-IN-ASHFIELD

HARRON HOMES LIMITED

TRIAL PIT PHOTOGRAPHS



TP02 Pit



TP02 Arisings

Prepared	ACR	Checked	KE	Date	16/03/2022	Trial Pit No.	2
-----------------	-----	----------------	----	-------------	------------	----------------------	---




St Andrew's House
23 Kingfield Road
Sheffield S11 9AS
Tel: (0114) 2554554

NEWARK ROAD, SUTTON-IN-ASHFIELD

HARRON HOMES LIMITED

TRIAL PIT PHOTOGRAPHS

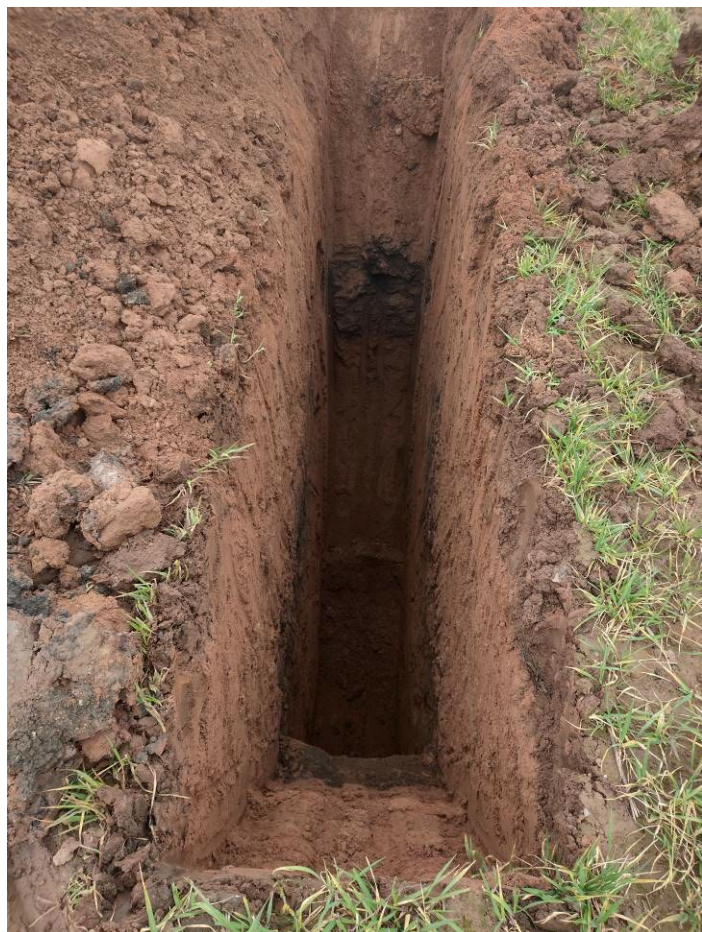

TP03 Pit



TP03 Arisings

Prepared	ACR	Checked	KE	Date	16/03/2022	Trial Pit No.	3
-----------------	-----	----------------	----	-------------	------------	----------------------	---



St Andrew's House
23 Kingfield Road
Sheffield S11 9AS
Tel: (0114) 2554554

NEWARK ROAD, SUTTON-IN-ASHFIELD

HARRON HOMES LIMITED

TRIAL PIT PHOTOGRAPHS



TP04 Pit



TP04 Arisings

Prepared	ACR	Checked	KE	Date	16/03/2022	Trial Pit No.	4
-----------------	-----	----------------	----	-------------	------------	----------------------	---



St Andrew's House
23 Kingfield Road
Sheffield S11 9AS
Tel: (0114) 2554554

NEWARK ROAD, SUTTON-IN-ASHFIELD

HARRON HOMES LIMITED

TRIAL PIT PHOTOGRAPHS



TP05 Pit



TP05 Arisings

Prepared	ACR	Checked	KE	Date	16/03/2022	Trial Pit No.	5
-----------------	-----	----------------	----	-------------	------------	----------------------	---



St Andrew's House
23 Kingfield Road
Sheffield S11 9AS
Tel: (0114) 2554554

NEWARK ROAD, SUTTON-IN-ASHFIELD

HARRON HOMES LIMITED

TRIAL PIT PHOTOGRAPHS



TP06 Pit



TP06 Arisings

Prepared	ACR	Checked	KE	Date	16/03/2022	Trial Pit No.	6
-----------------	-----	----------------	----	-------------	------------	----------------------	---



St Andrew's House
23 Kingfield Road
Sheffield S11 9AS
Tel: (0114) 2554554


NEWARK ROAD, SUTTON-IN-ASHFIELD

HARRON HOMES LIMITED

TRIAL PIT PHOTOGRAPHS



TP07 Pit

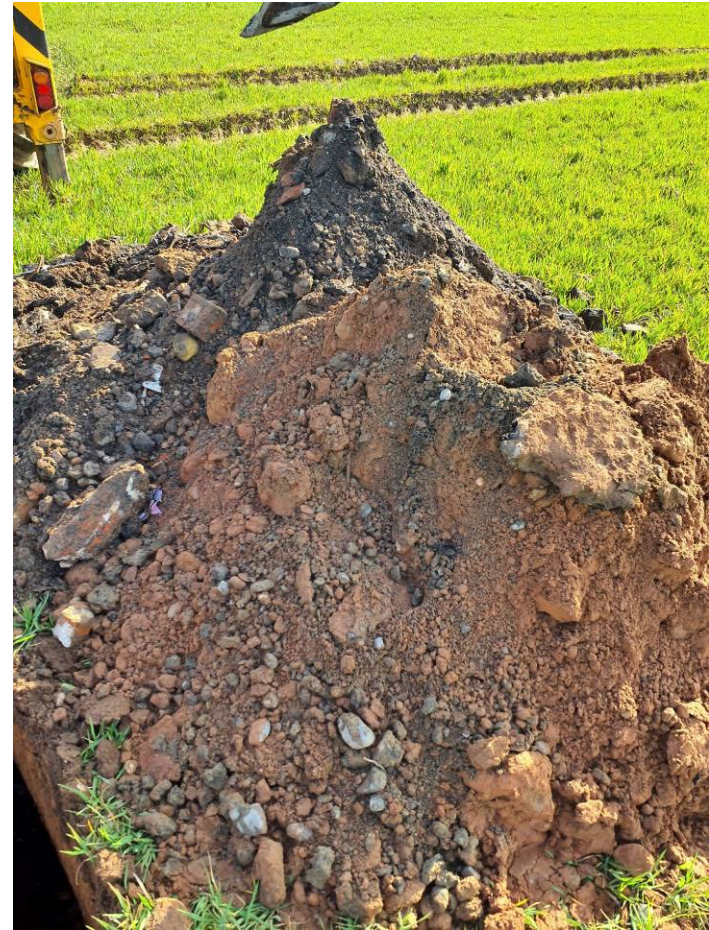

TP07 Arisings

Prepared	ACR	Checked	KE	Date	24/03/2022	Trial Pit No.	7
-----------------	-----	----------------	----	-------------	------------	----------------------	---



St Andrew's House
23 Kingfield Road
Sheffield S11 9AS
Tel: (0114) 2554554


NEWARK ROAD, SUTTON-IN-ASHFIELD

HARRON HOMES LIMITED

TRIAL PIT PHOTOGRAPHS



TP08 Pit

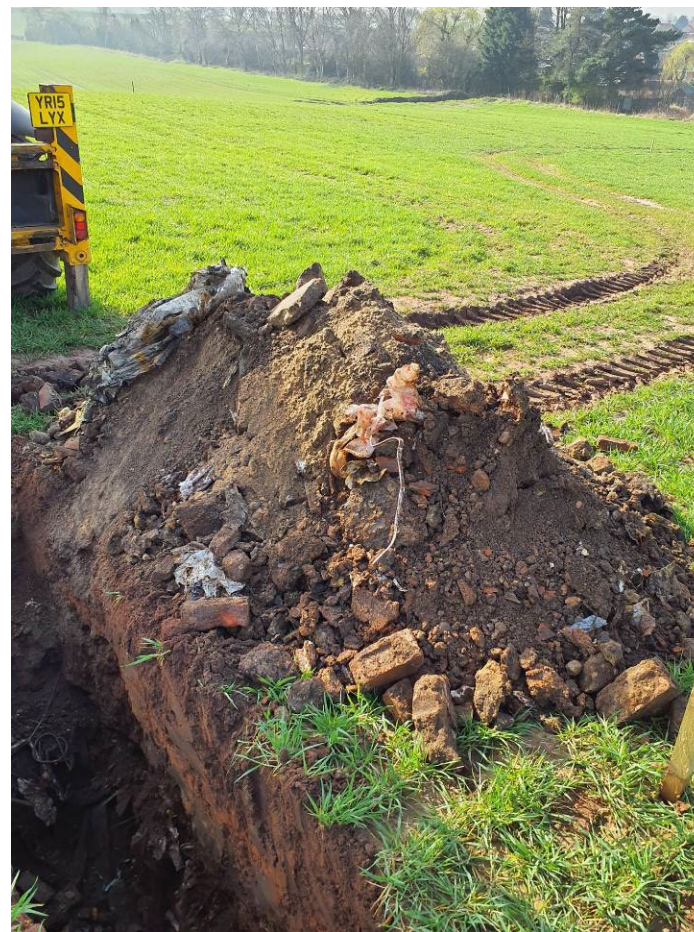

TP08 Arisings

Prepared	ACR	Checked	KE	Date	24/03/2022	Trial Pit No.	8
-----------------	-----	----------------	----	-------------	------------	----------------------	---



St Andrew's House
23 Kingfield Road
Sheffield S11 9AS
Tel: (0114) 2554554


NEWARK ROAD, SUTTON-IN-ASHFIELD

HARRON HOMES LIMITED

TRIAL PIT PHOTOGRAPHS



TP09 Pit

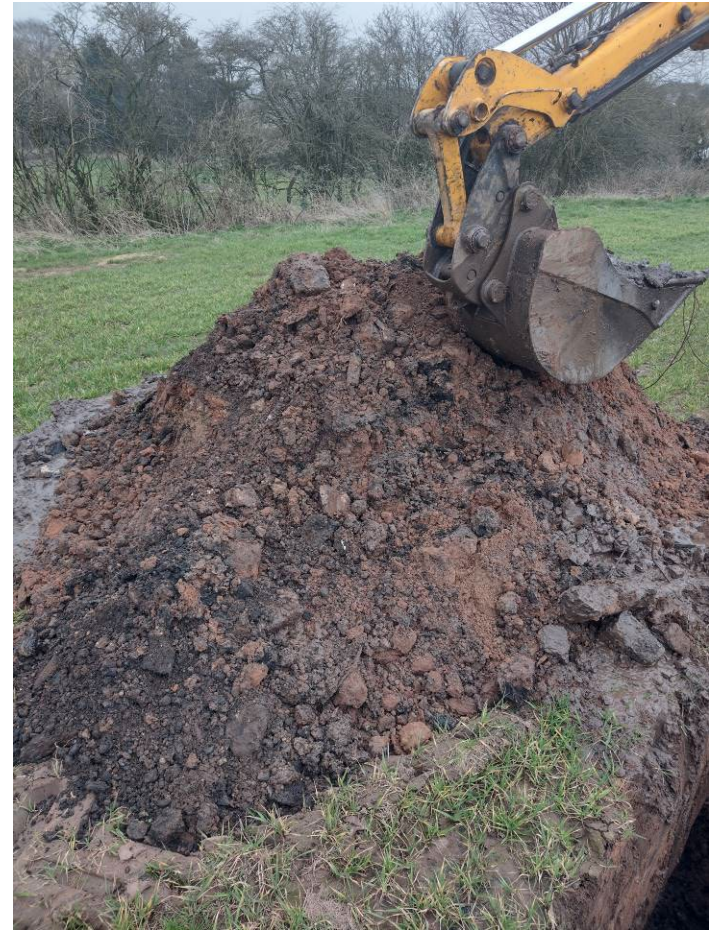

TP09 Arisings

Prepared	ACR	Checked	KE	Date	16/03/2022	Trial Pit No.	9
-----------------	-----	----------------	----	-------------	------------	----------------------	---



St Andrew's House
23 Kingfield Road
Sheffield S11 9AS
Tel: (0114) 2554554


NEWARK ROAD, SUTTON-IN-ASHFIELD

HARRON HOMES LIMITED

TRIAL PIT PHOTOGRAPHS



TP10 Pit

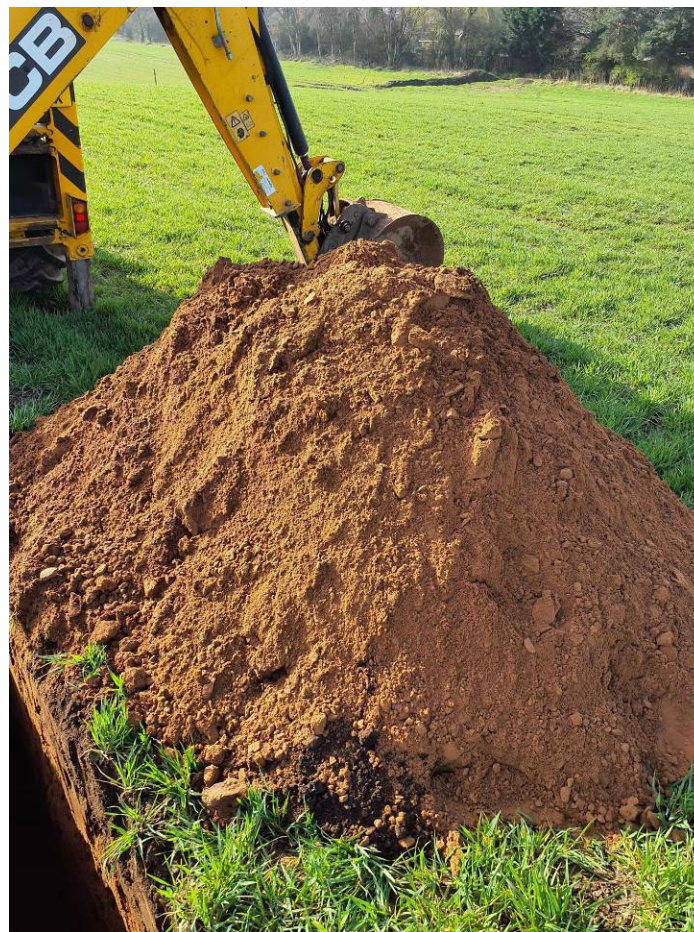

TP10 Arisings

Prepared	ACR	Checked	KE	Date	24/03/2022	Trial Pit No.	10
-----------------	-----	----------------	----	-------------	------------	----------------------	----



St Andrew's House
23 Kingfield Road
Sheffield S11 9AS
Tel: (0114) 2554554

NEWARK ROAD, SUTTON-IN-ASHFIELD

HARRON HOMES LIMITED

TRIAL PIT PHOTOGRAPHS



TP11 Pit



TP11 Arisings

Prepared	ACR	Checked	KE	Date	28/03/2022	Trial Pit No.	11
-----------------	-----	----------------	----	-------------	------------	----------------------	----



St Andrew's House
23 Kingfield Road
Sheffield S11 9AS
Tel: (0114) 2554554

NEWARK ROAD, SUTTON-IN-ASHFIELD

HARRON HOMES LIMITED

TRIAL PIT PHOTOGRAPHS