




DISCLAIMER

This document or some parts of it may not be accessible when using adaptive technology.

If you require assistance with accessing the content of the document, please contact the Planning team and quote the document name and the web page you found it on:

- email: planning.admin@ashfield.gov.uk
- telephone: 01623 457 388

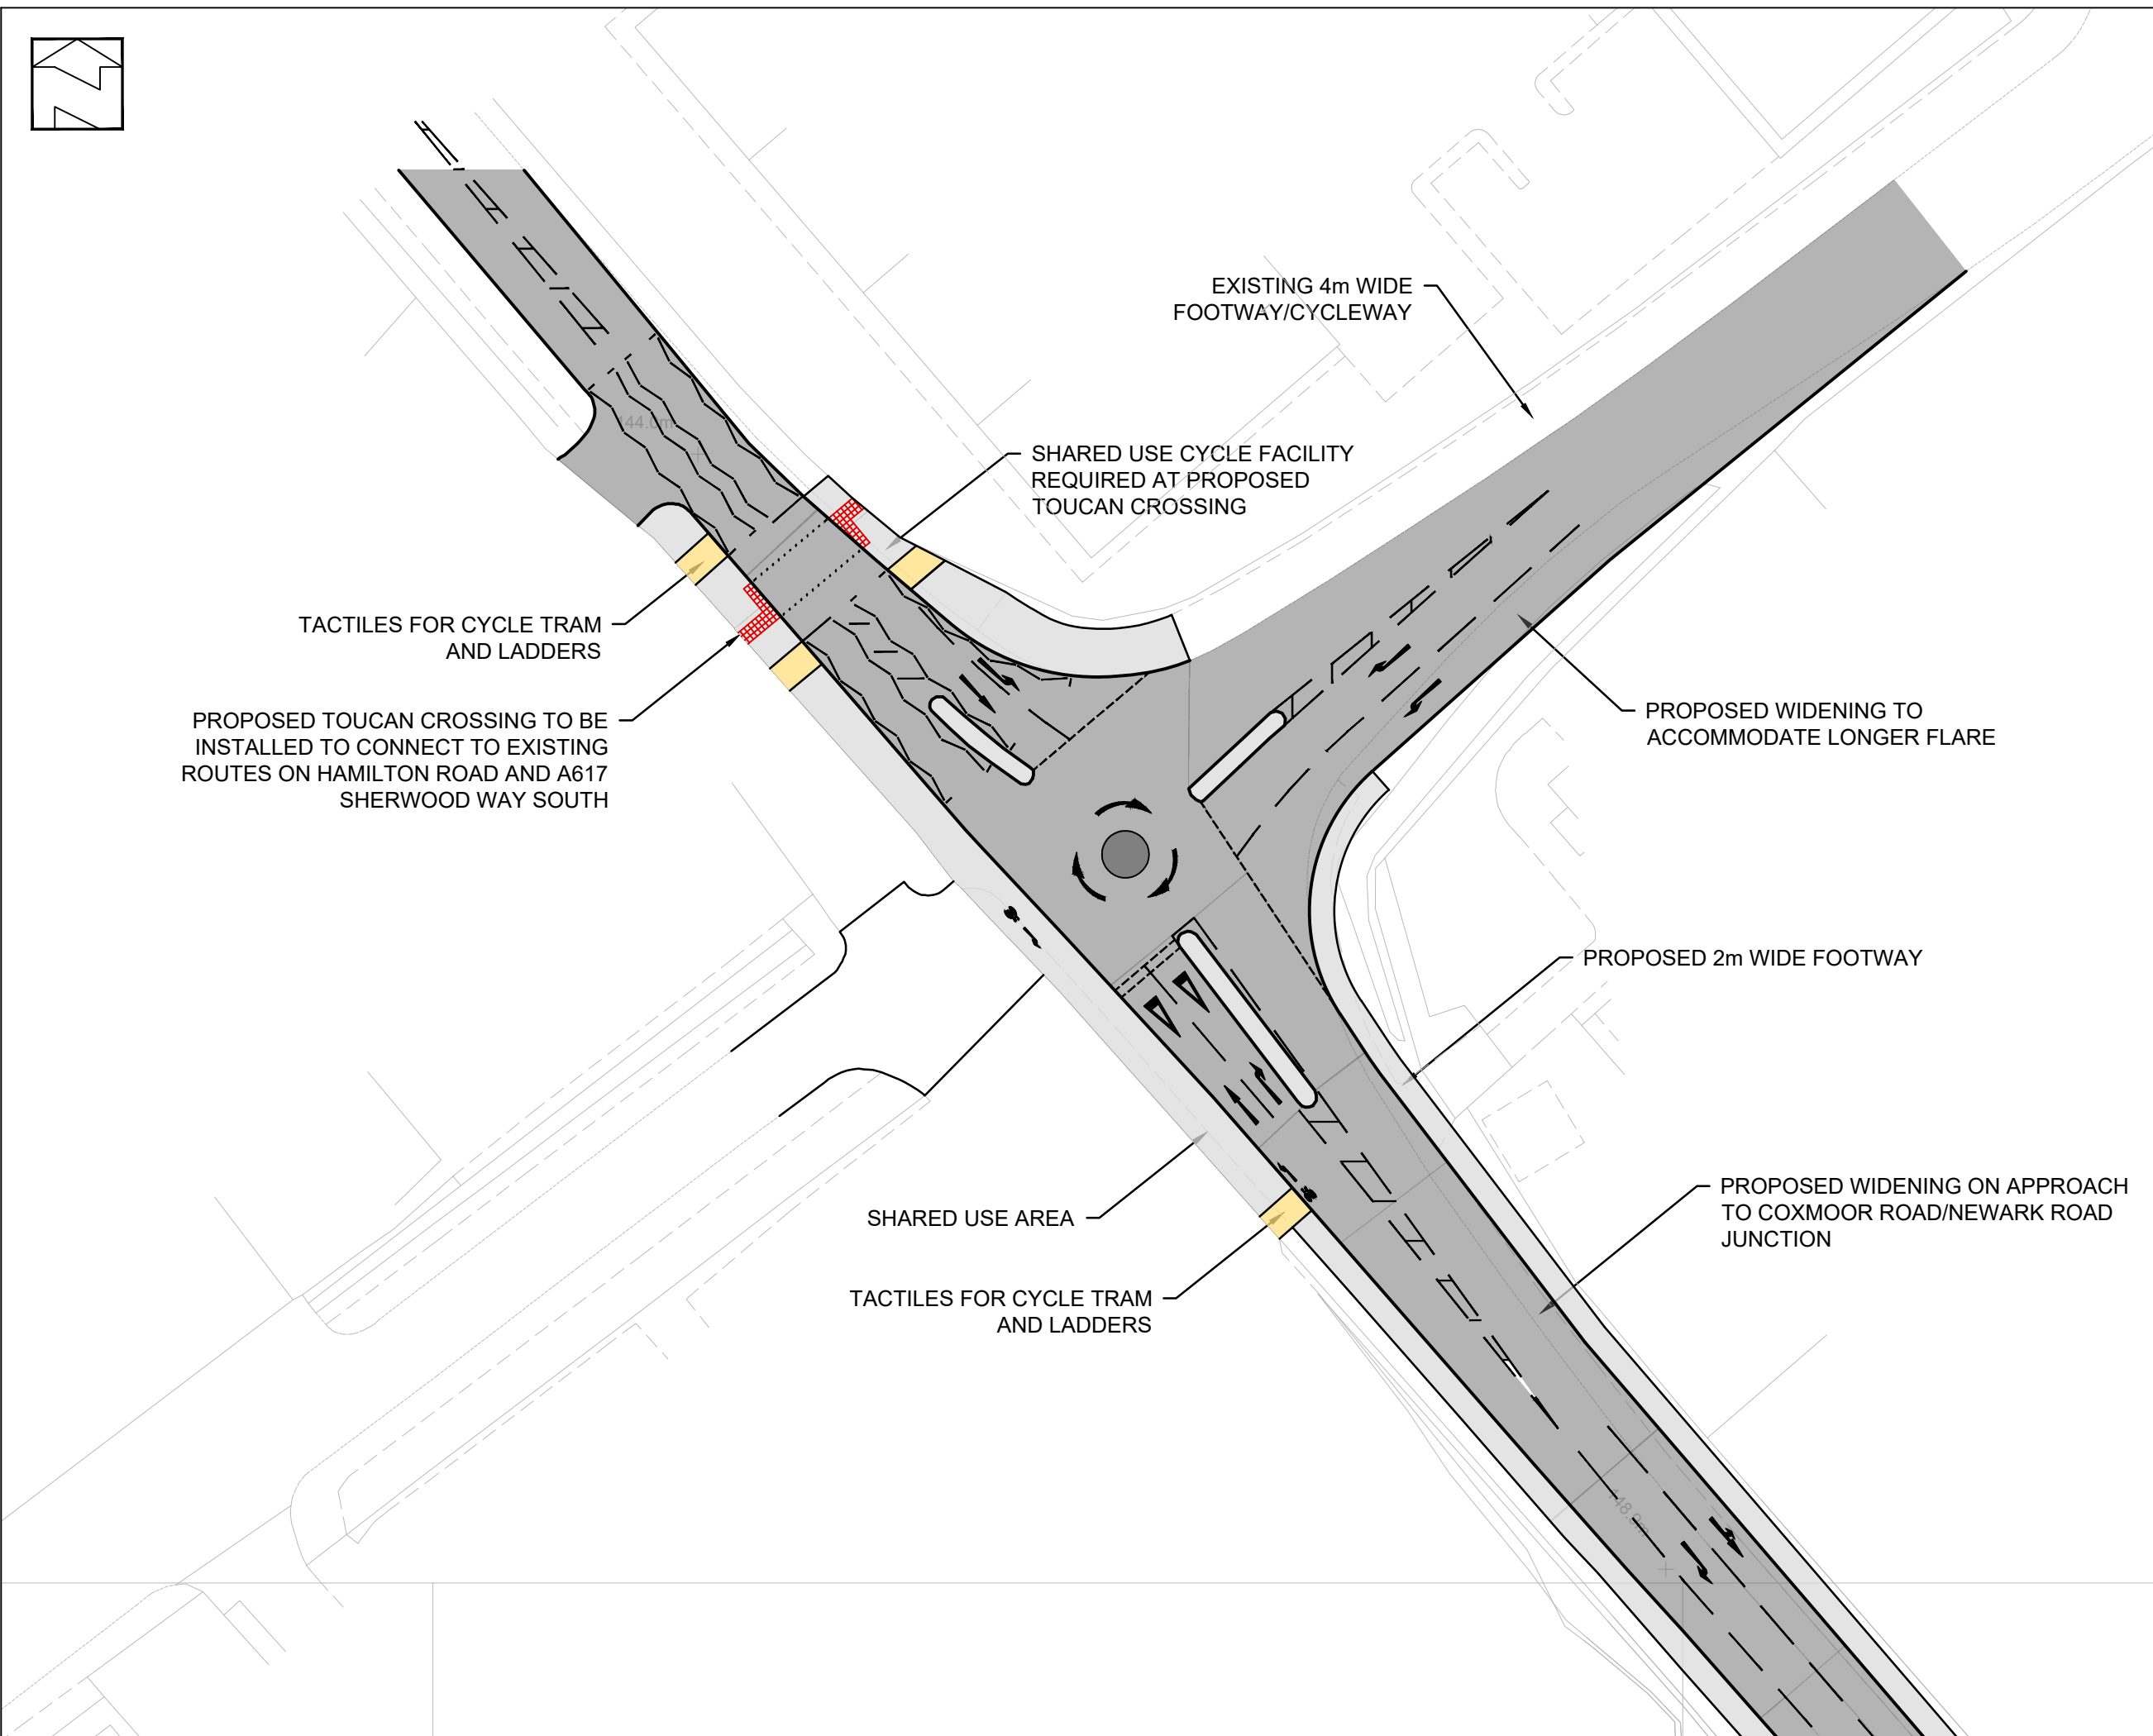

Notes

1. Do not scale this drawing. All dimensions must be checked/ verified on site. If in doubt ask.

2. This drawing is to be read in conjunction with all relevant architects, engineers and specialists drawings and specifications.

3. All dimensions in metres unless noted otherwise. All levels in metres unless noted otherwise.

4. Any discrepancies noted on site are to be reported to the engineer immediately.

P11	18.06.24	Updated following NCC comments	MT	DC
P10	15.05.24	Updated following mtg with NCC	MT	DC
P9	25.08.23	Revised to ATF LCWIP	MT	DC
P8	03.08.23	Revised to ATF LCWIP	MT	DC
P7	15.04.19	Revised following RSA comments	MT	DC
P6	25.01.19	Revised Scheme	MT	DC
Rev	Date	Description	Dr	Rev

Client:

Hallam Land Management

Project:

Proposed Residential Development
Newark Road, Sutton in Ashfield

Title:

Proposed Improvement Scheme
B6139 Coxmoor Road/Hamilton Road

ADC

INFRASTRUCTURE

Drawn:

M. Tatler

Reviewed:

D. Cummins

Size:

A3

Scale:

1:500

Date:

17 / 07 / 2017

Status:

PRELIMINARY ISSUE

Project Reference

Type

Number

Revision

ADC1580-DR-

005

P11