




DISCLAIMER

This document or some parts of it may not be accessible when using adaptive technology.

If you require assistance with accessing the content of the document, please contact the Planning team and quote the document name and the web page you found it on:

- email: planning.admin@ashfield.gov.uk
- telephone: 01623 457 388

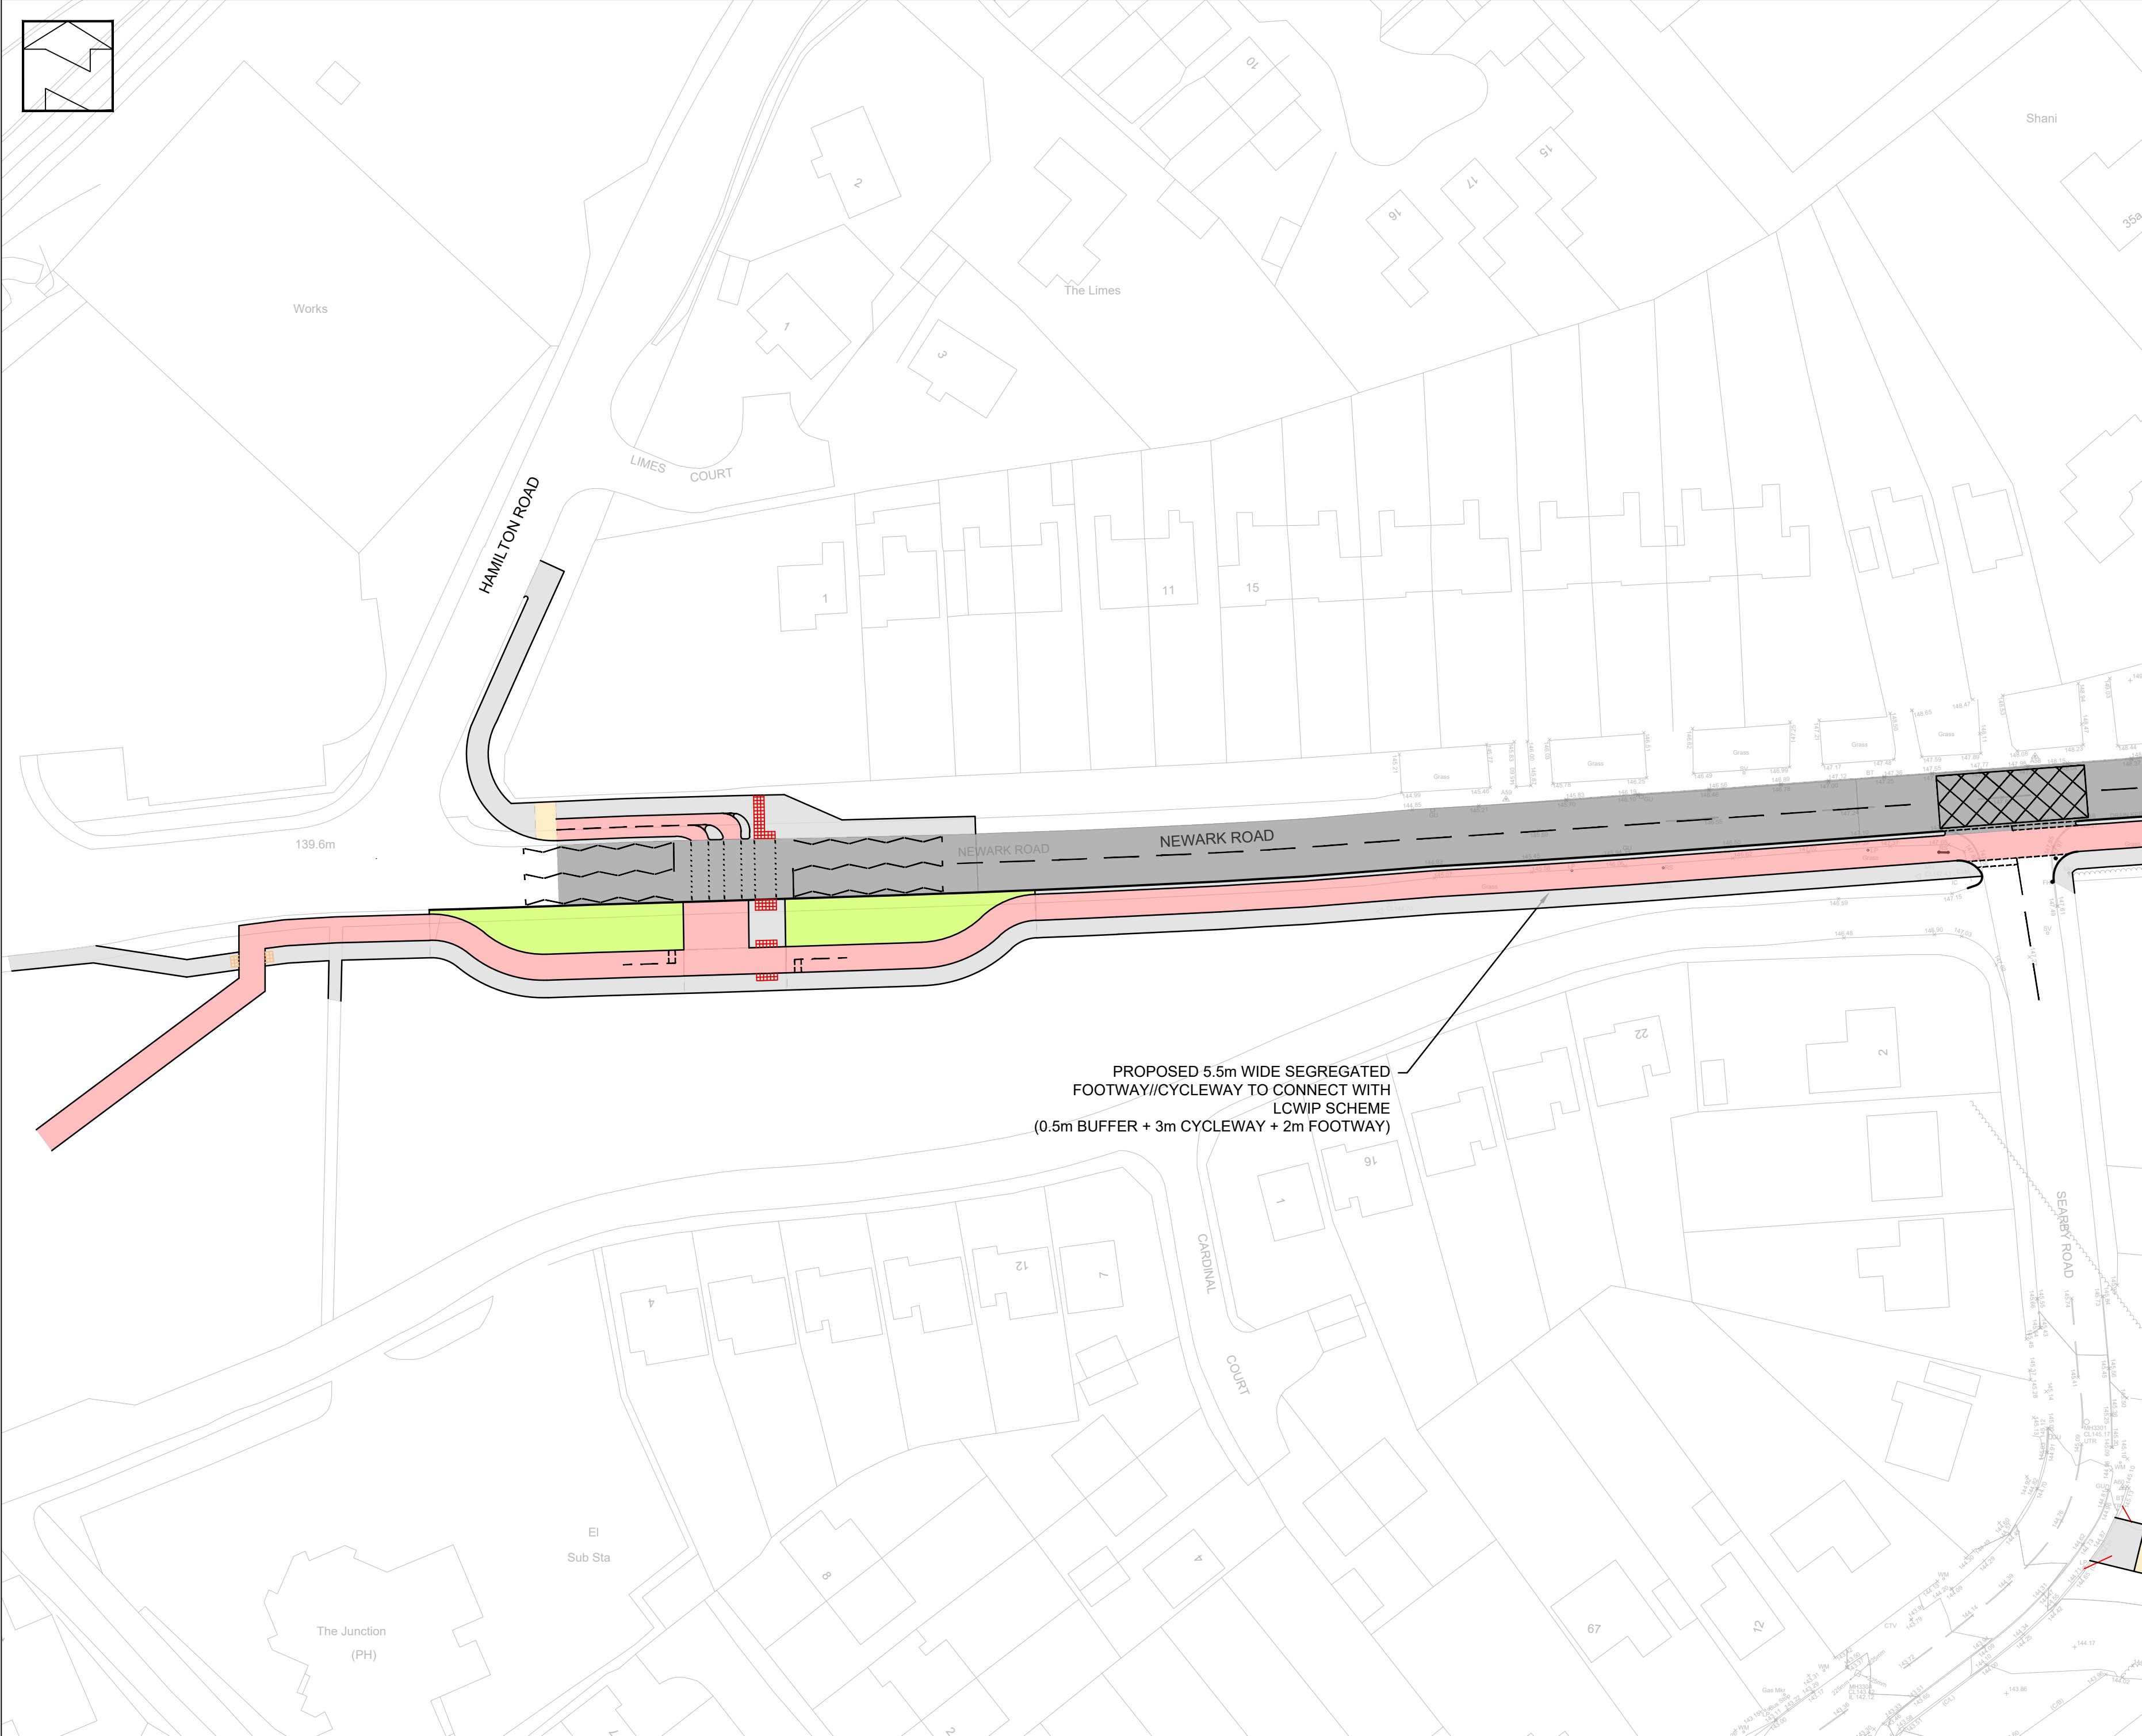

Notes

1. Do not scale this drawing. All dimensions must be checked/verified on site. If in doubt ask.

2. This drawing is to be read in conjunction with all relevant architects, engineers and specialists drawings and specifications.

3. All dimensions in metres unless noted otherwise. All levels in metres unless noted otherwise.

4. Any discrepancies noted on site are to be reported to the engineer immediately.

P7	18.06.24	Updated following NCC comments	MT	DC
P6	15.05.24	Updated following mtg with NCC	MT	DC
P5	31.08.23	Updated layout following comments	MT	DC
P4	25.08.23	Updated to include LCWIP scheme	MT	DC
P3	22.06.22	Updated following RSA comments	MT	DC
P2	15.03.22	Updated drawing reference	MT	DC
P1	01.08.17	Preliminary issue	MT	DC
Rev	Date	Description	Dr	Rev

Client:

Hallam Land Management

Project:

Land at Newark Road,
Sutton in Ashfield

Title:

Proposed Footway/Cycleway
Scheme on Newark Road

ADC

INFRASTRUCTURE

Drawn:

M. Tatler

Size:

A2

Reviewed:

D. Cummins

Date:

01 / 08 / 2017

Status:

PRELIMINARY ISSUE

Project Reference	Type	Number	Revision
ADC1580-DR-	006	P7	